

PLEASE NOTE


THE FOLLOWING SCANNED IMAGES **ARE NOT** A COMPLETE COPY OF ALL DOCUMENTS ON PUBLIC EXHIBITION.

A COMPLETE COPY OF ALL DOCUMENTS ON PUBLIC EXHIBITION MAY BE INSPECTED AT


DROUIN CUSTOMER SERVICE CENTRE
33 YOUNG STREET
DROUIN
8.30AM TO 5.00PM WEEKDAYS

These documents have been made available for the purpose of the planning process as set out in the *Planning and Environment Act 1987*. The information must not be used for any other purpose. By entering this website you acknowledge and agree that you will only use the documents for the purpose specified above and that any dissemination or distribution of this information is strictly prohibited.

Please be aware that copies of any objections/submissions, including your name and address, may be made available to any person for the purpose of consideration as part of the public planning process. Objection forms are available at Council's Customer Service Centres.

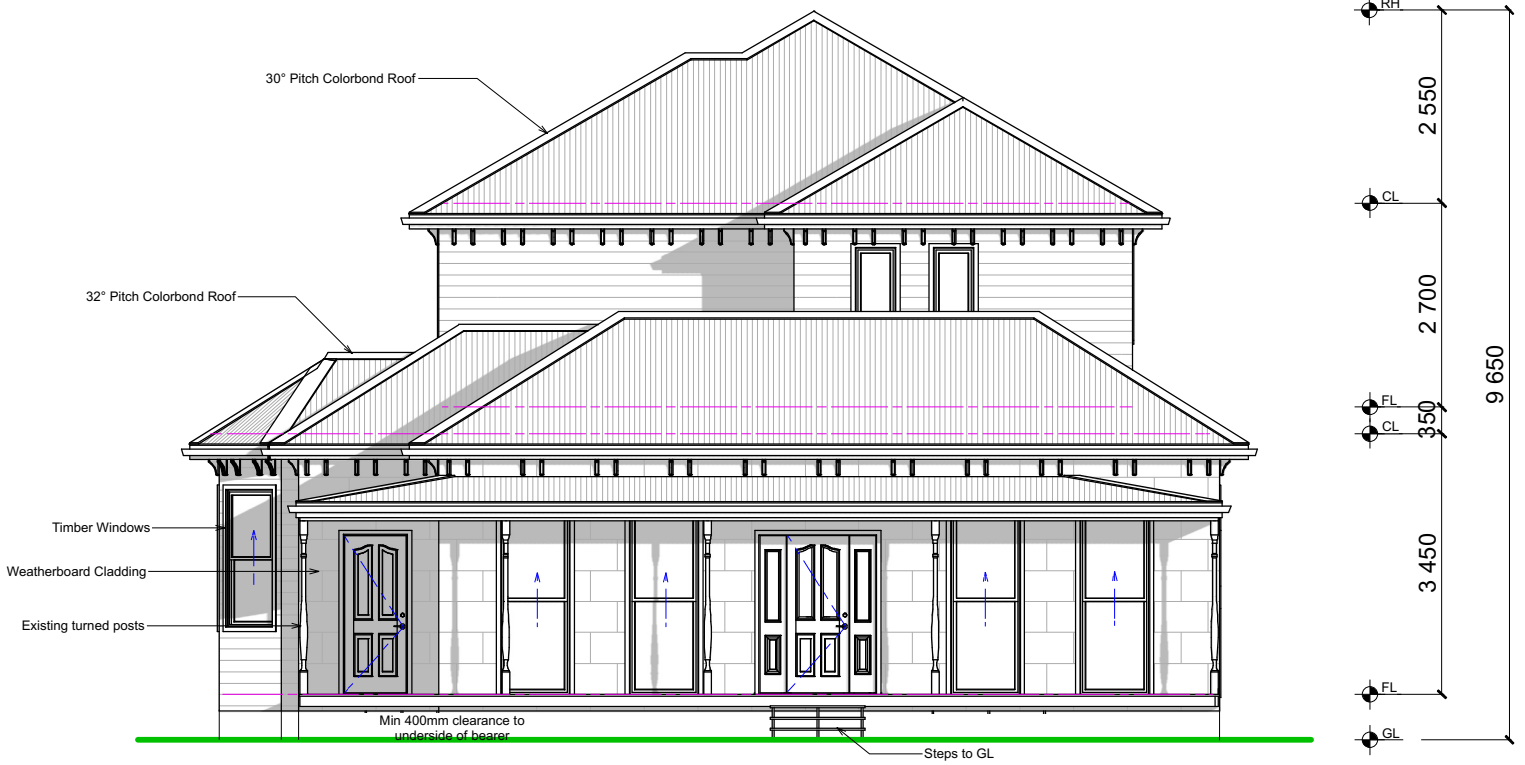

South Elevation

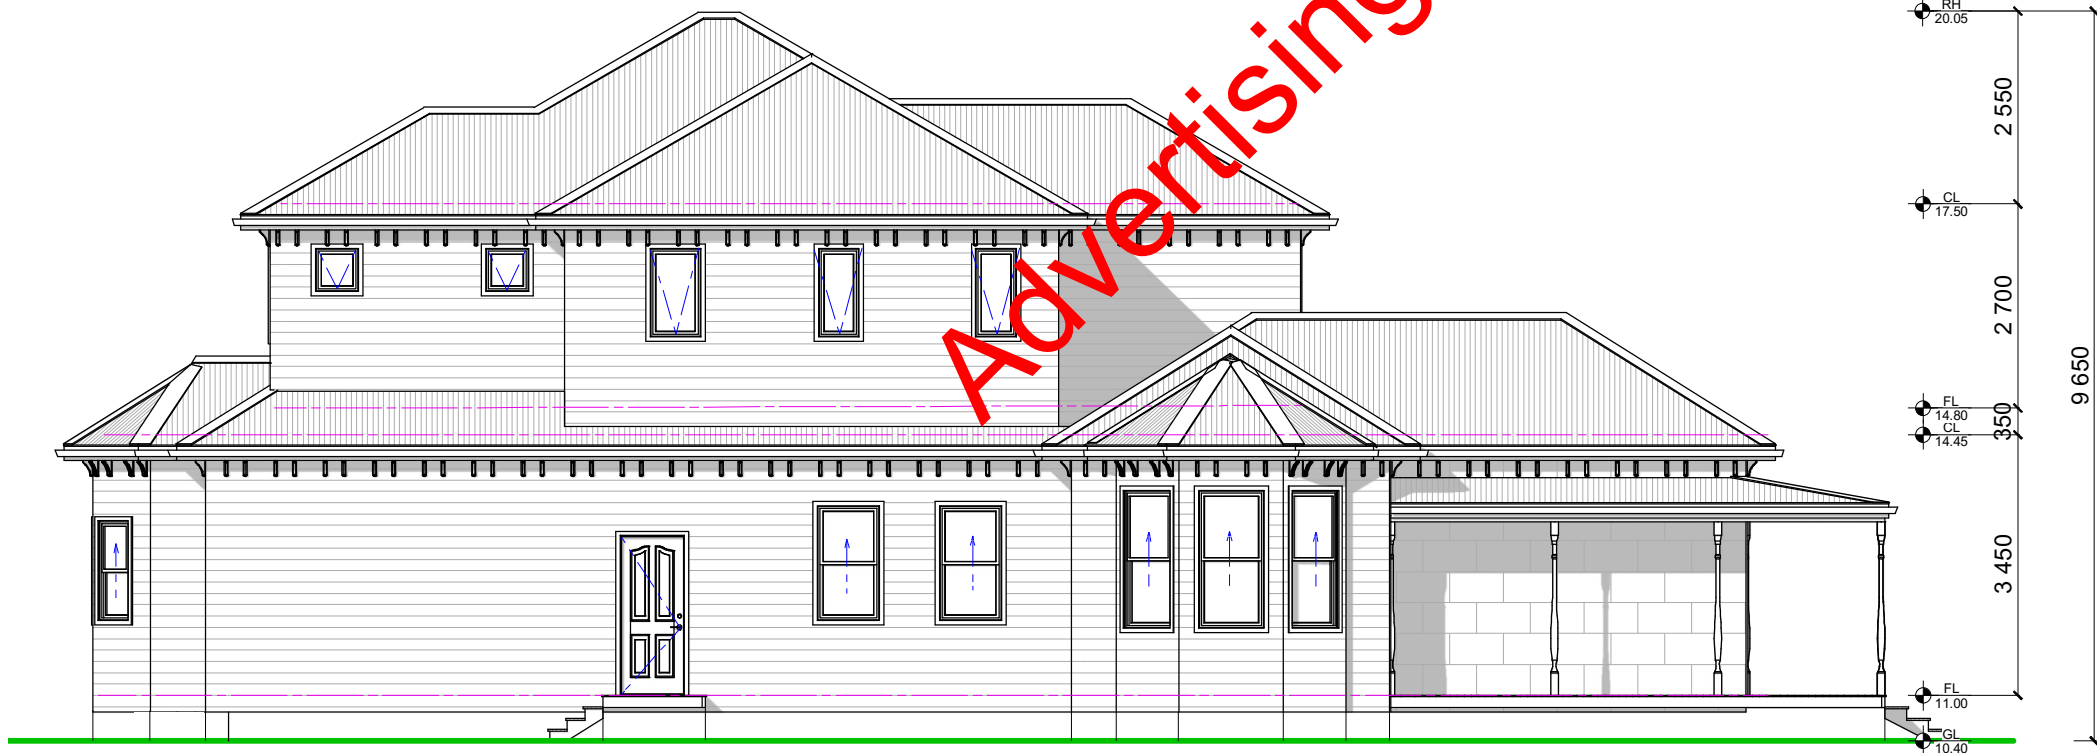

West Elevation

Advertising 05/09/2017

PROPOSED DWELLING LOCATION AMENDED. TREES TO BE REMOVED/ADDED. LAYOUT OF EXISTING FARMHOUSE ADDED.

15/08/2017

REV 01

© THESE DRAWINGS ARE COPYRIGHT AND REMAIN THE PROPERTY OF GOLDEN AGE HOMES PTY LTD. THEY ARE NOT TO BE REPRODUCED OR ALTERED IN ANY FORMAT WITHOUT PRIOR WRITTEN CONSENT FROM GOLDEN AGE HOMES PTY LTD

GOLDEN AGE HOMES

Ph: 1300 135 120
Email: gah@gah.com.au
Web: www.gah.com.au

ELEVATIONS

A 04

3095 NEERIM MAIN ROAD NEERIM JUNCTION BAW BAW SHIRE



A 04

PROJECT No 1715
DATE 14/06/2017
DRAWN JM
SCALE 1 : 100 @ A3
STATUS


FOR APPROVAL




North Elevation

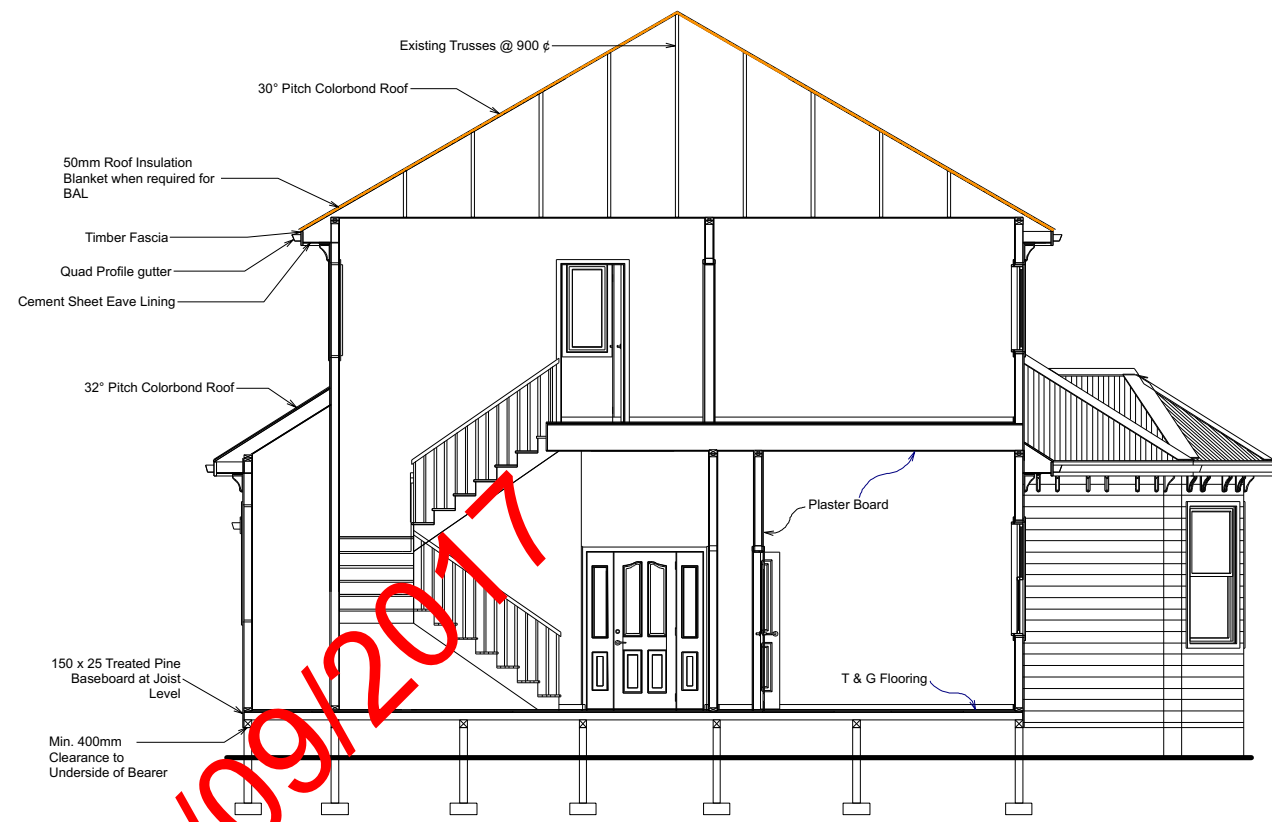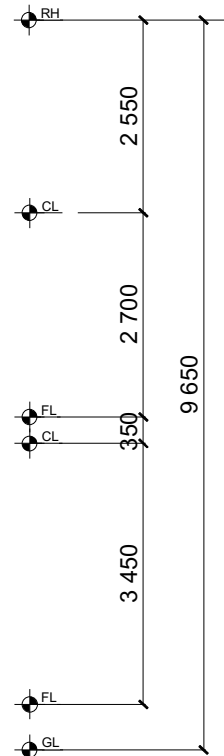

Founding Depth as per Soil Report
SECTION 1 : 100

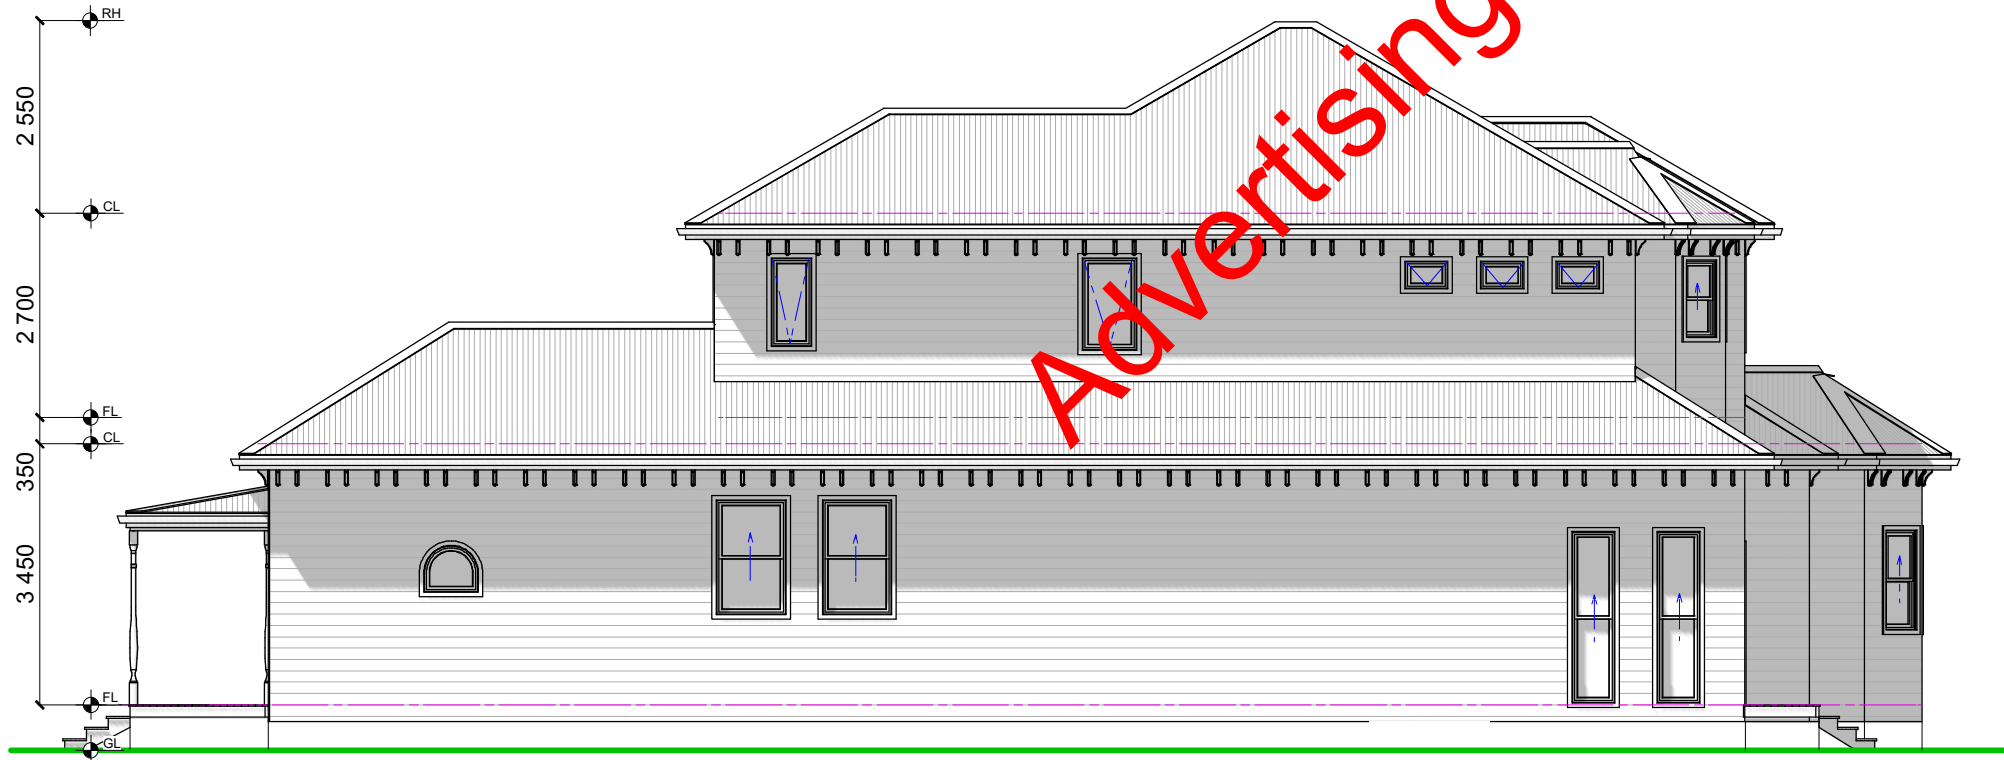

East Elevation

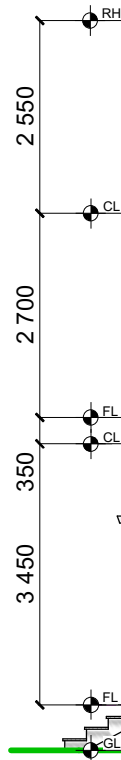

Advertising 05/09/2017

PROPOSED DWELLING LOCATION AMENDED. TREES TO BE REMOVED/ADDED. LAYOUT OF EXISTING FARMHOUSE ADDED.

REV 01

© THESE DRAWINGS ARE COPYRIGHT AND REMAIN THE PROPERTY OF GOLDEN AGE HOMES PTY LTD. THEY ARE NOT TO BE REPRODUCED OR ALTERED IN ANY FORMAT WITHOUT PRIOR WRITTEN CONSENT FROM GOLDEN AGE HOMES PTY LTD

GOLDEN AGE HOMES

Ph: 1300 135 120
Email: gah@gah.com.au
Web: www.gah.com.au

ELEVATIONS


A 05

**3095 NEERIM MAIN ROAD
NEERIM JUNCTION
BAW BAW SHIRE**

A 05

PROJECT No 1715
DATE 14/06/2017
DRAWN JM
SCALE 1 : 100 @ A3
STATUS

FOR APPROVAL

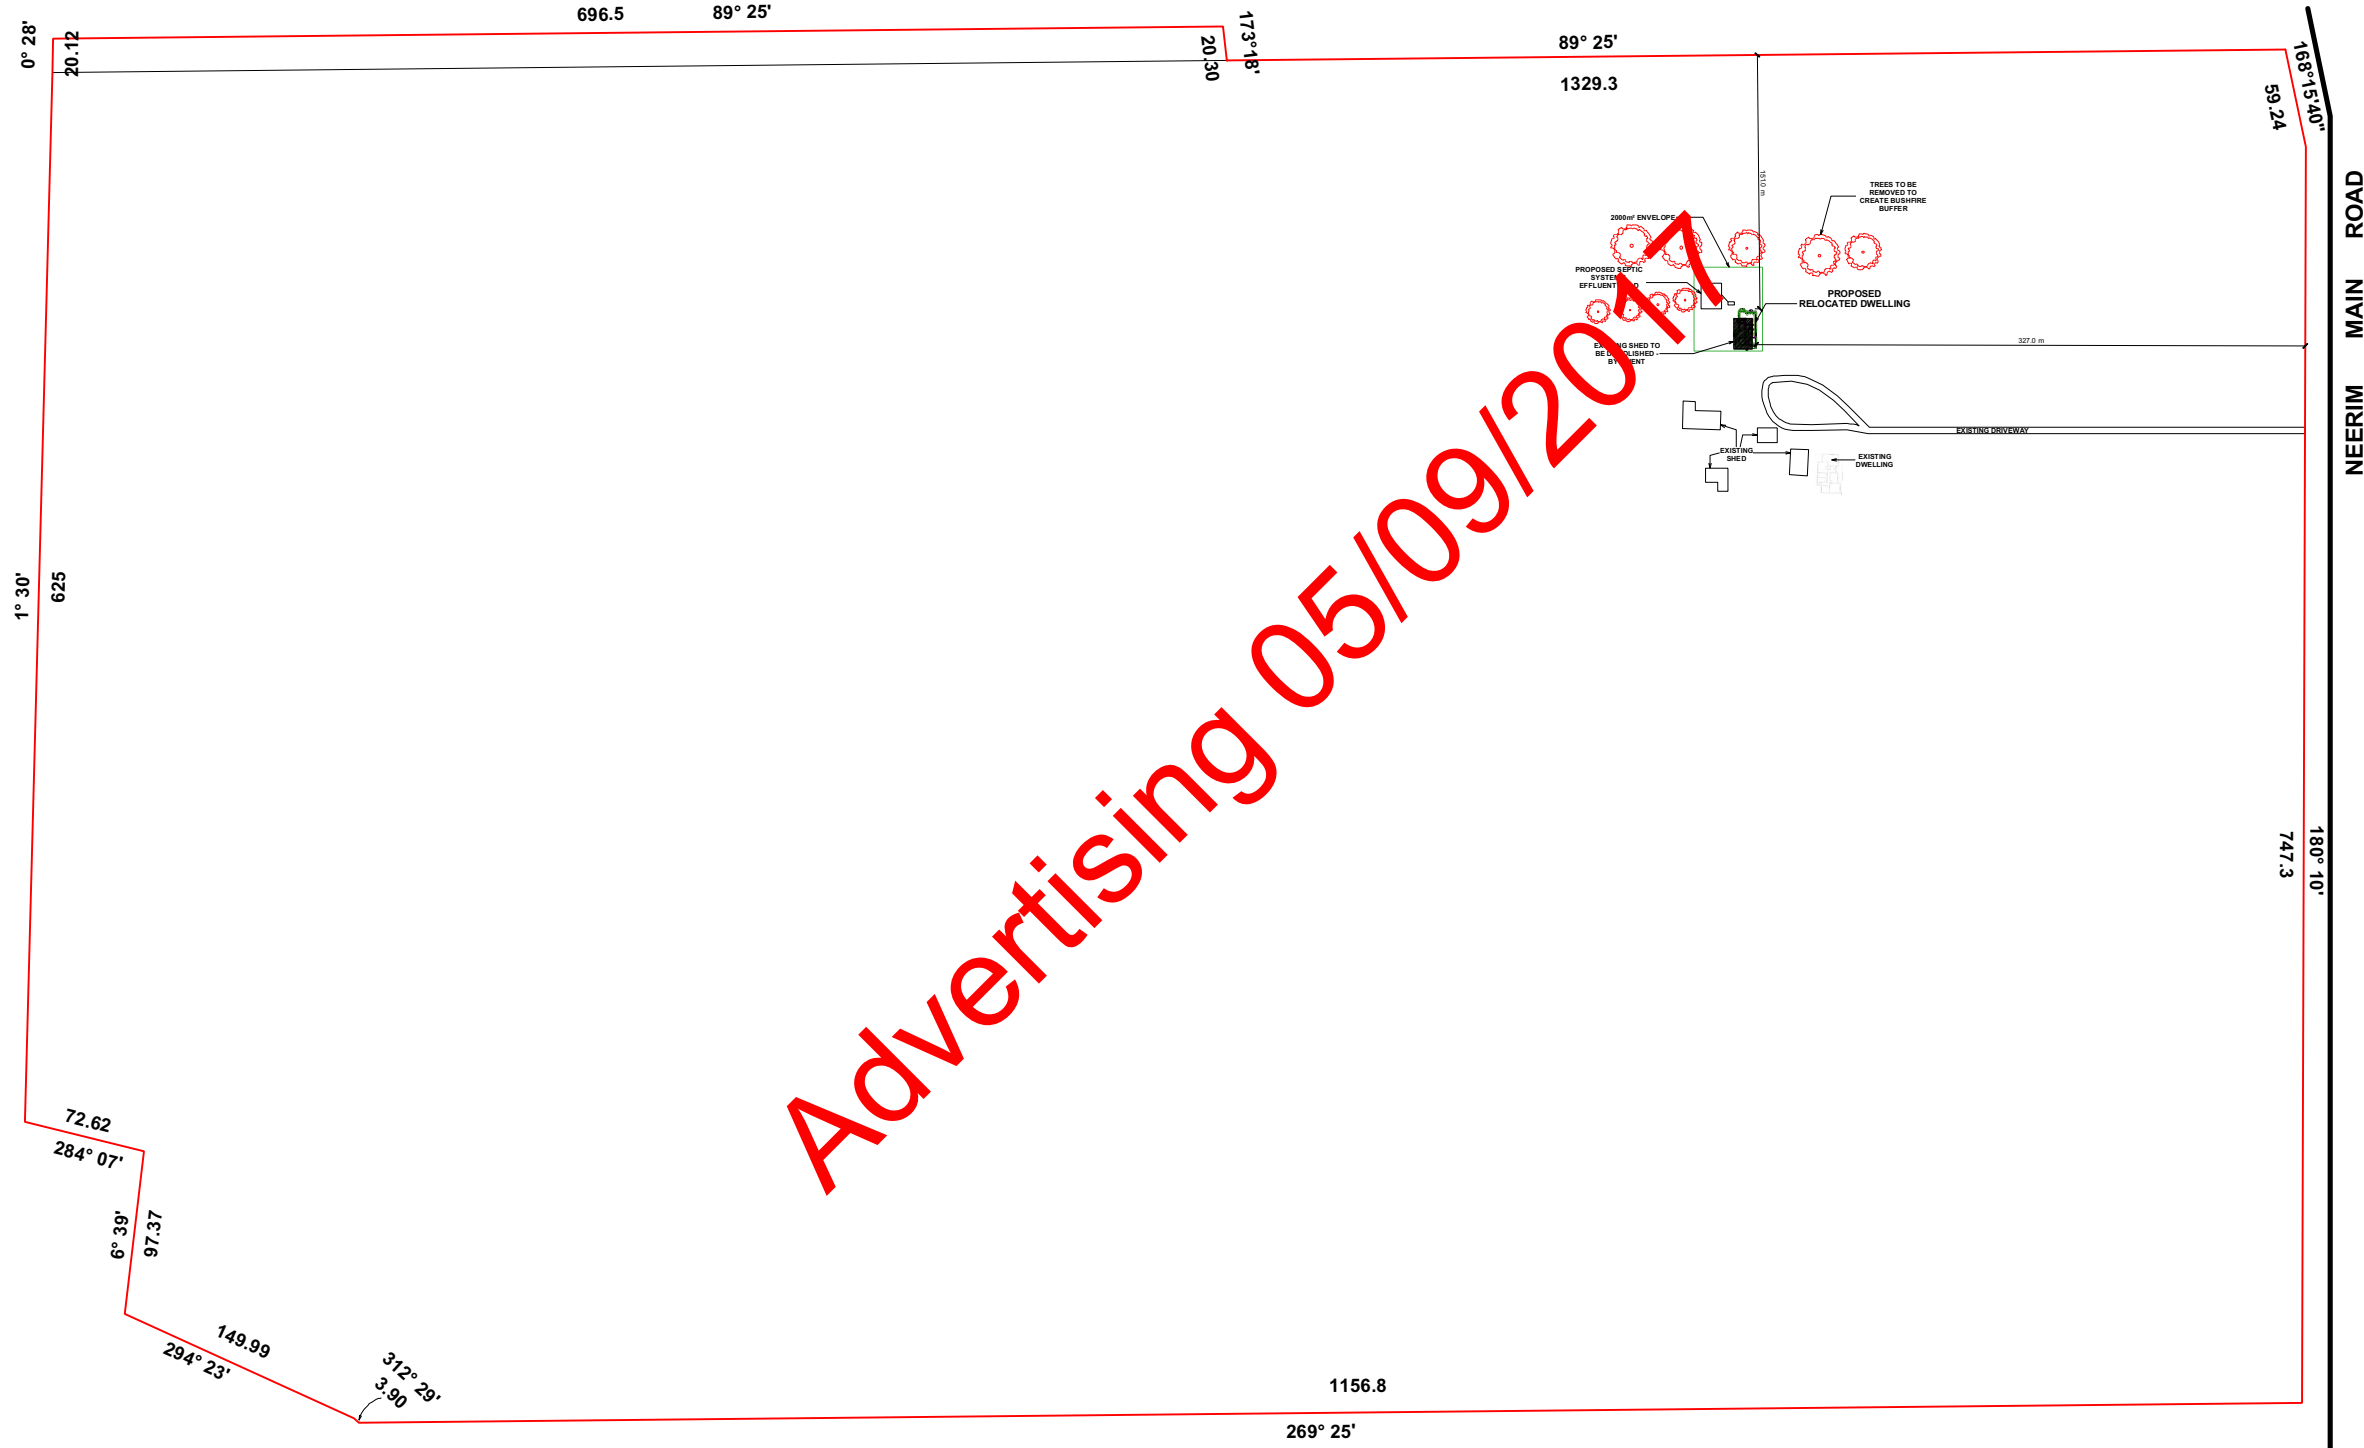

Advertising 05/09/2017

PROJECT No 1715
 DATE 14/06/2017
 DRAWN JM
 SCALE 1 : 4500 @ A3
 STATUS
 FOR APPROVAL

A 06

SITE PLAN
3095 NEERIM MAIN ROAD
NEERIM JUNCTION
BAW BAW SHIRE



© THESE DRAWINGS ARE COPYRIGHT AND REMAIN THE PROPERTY OF GOLDEN AGE HOMES PTY LTD AND ARE NOT TO BE REPRODUCED OR ALTERED IN ANY FORMAT WITHOUT PRIOR WRITTEN CONSENT FROM GOLDEN AGE HOMES PTY LTD

REV 01
 15/08/2017
 PROPOSED DWELLING LOCATION AMENDED. TREES TO BE REMOVED ADDED. LAYOUT OF EXISTING FARMHOUSE ADDED.

89° 25'



1329.3

59.24
168°15'40"

151.0 m

327.0 m

EXISTING DRIVEWAY

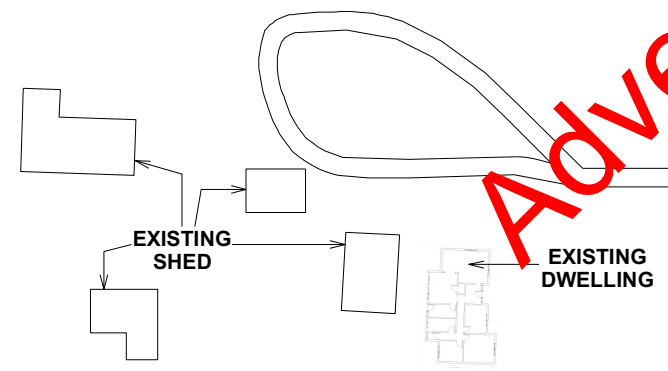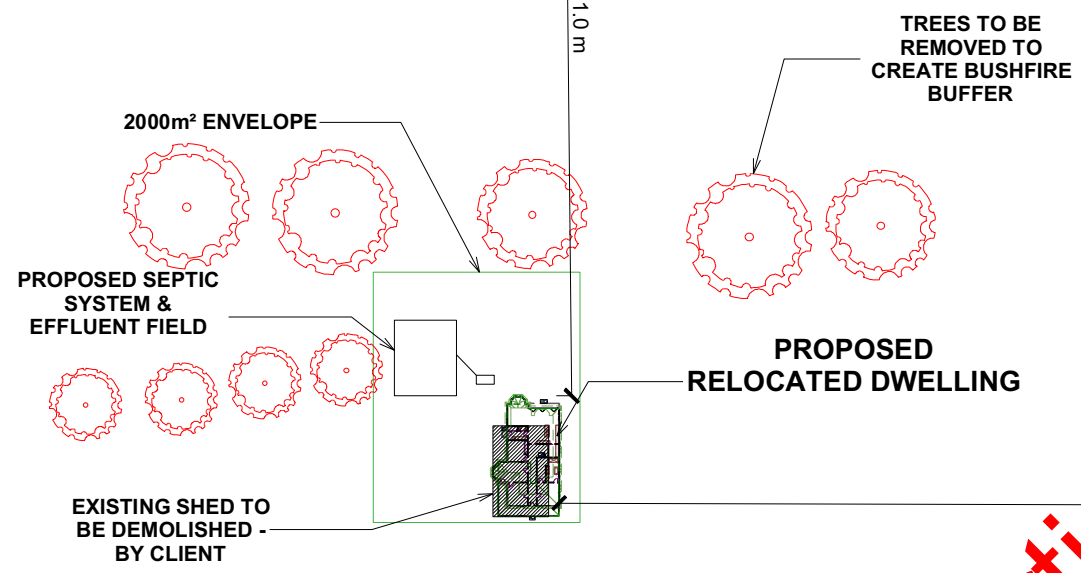

Advertising 05/09/2017

NEERIM MAIN ROAD

A 07

PROJECT No 1715
DATE 14/06/2017
DRAWN JM
SCALE 1 : 1500 @ A3
STATUS FOR APPROVAL

A 07

SITE PLAN ENLARGEMENT

3095 NEERIM MAIN ROAD
NEERIM JUNCTION
BAW BAW SHIRE

GOLDEN AGE HOMES

Ph: 1300 135 120
Email: gah@gah.com.au
Web: www.gah.com.au

© THESE DRAWINGS ARE COPYRIGHT AND REMAIN THE PROPERTY OF GOLDEN AGE HOMES PTY LTD AND ARE NOT TO BE REPRODUCED OR ALTERED IN ANY FORMAT WITHOUT PRIOR WRITTEN CONSENT FROM GOLDEN AGE HOMES PTY LTD

REV 01

15/08/2017

PROPOSED DWELLING LOCATION AMENDED. TREES TO BE REMOVED ADDED. LAYOUT OF EXISTING FARMHOUSE ADDED.