

PLEASE NOTE


THE FOLLOWING SCANNED IMAGES **ARE NOT** A COMPLETE COPY OF ALL DOCUMENTS ON PUBLIC EXHIBITION.

A COMPLETE COPY OF ALL DOCUMENTS ON PUBLIC EXHIBITION MAY BE INSPECTED AT


DROUIN CUSTOMER SERVICE CENTRE
33 YOUNG STREET
DROUIN
8.30AM TO 5.00PM WEEKDAYS

These documents have been made available for the purpose of the planning process as set out in the *Planning and Environment Act 1987*. The information must not be used for any other purpose. By entering this website you acknowledge and agree that you will only use the documents for the purpose specified above and that any dissemination or distribution of this information is strictly prohibited.

Please be aware that copies of any objections/submissions, including your name and address, may be made available to any person for the purpose of consideration as part of the public planning process. Objection forms are available at Council's Customer Service Centres.

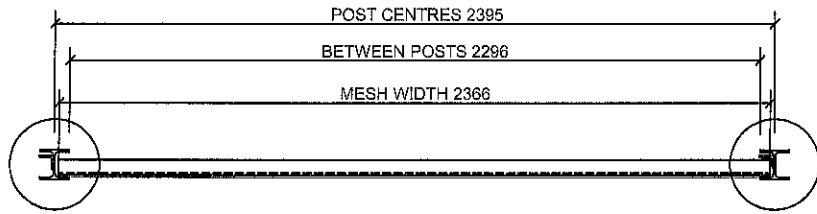

PLAN VIEW ↑ ATTACK SIDE

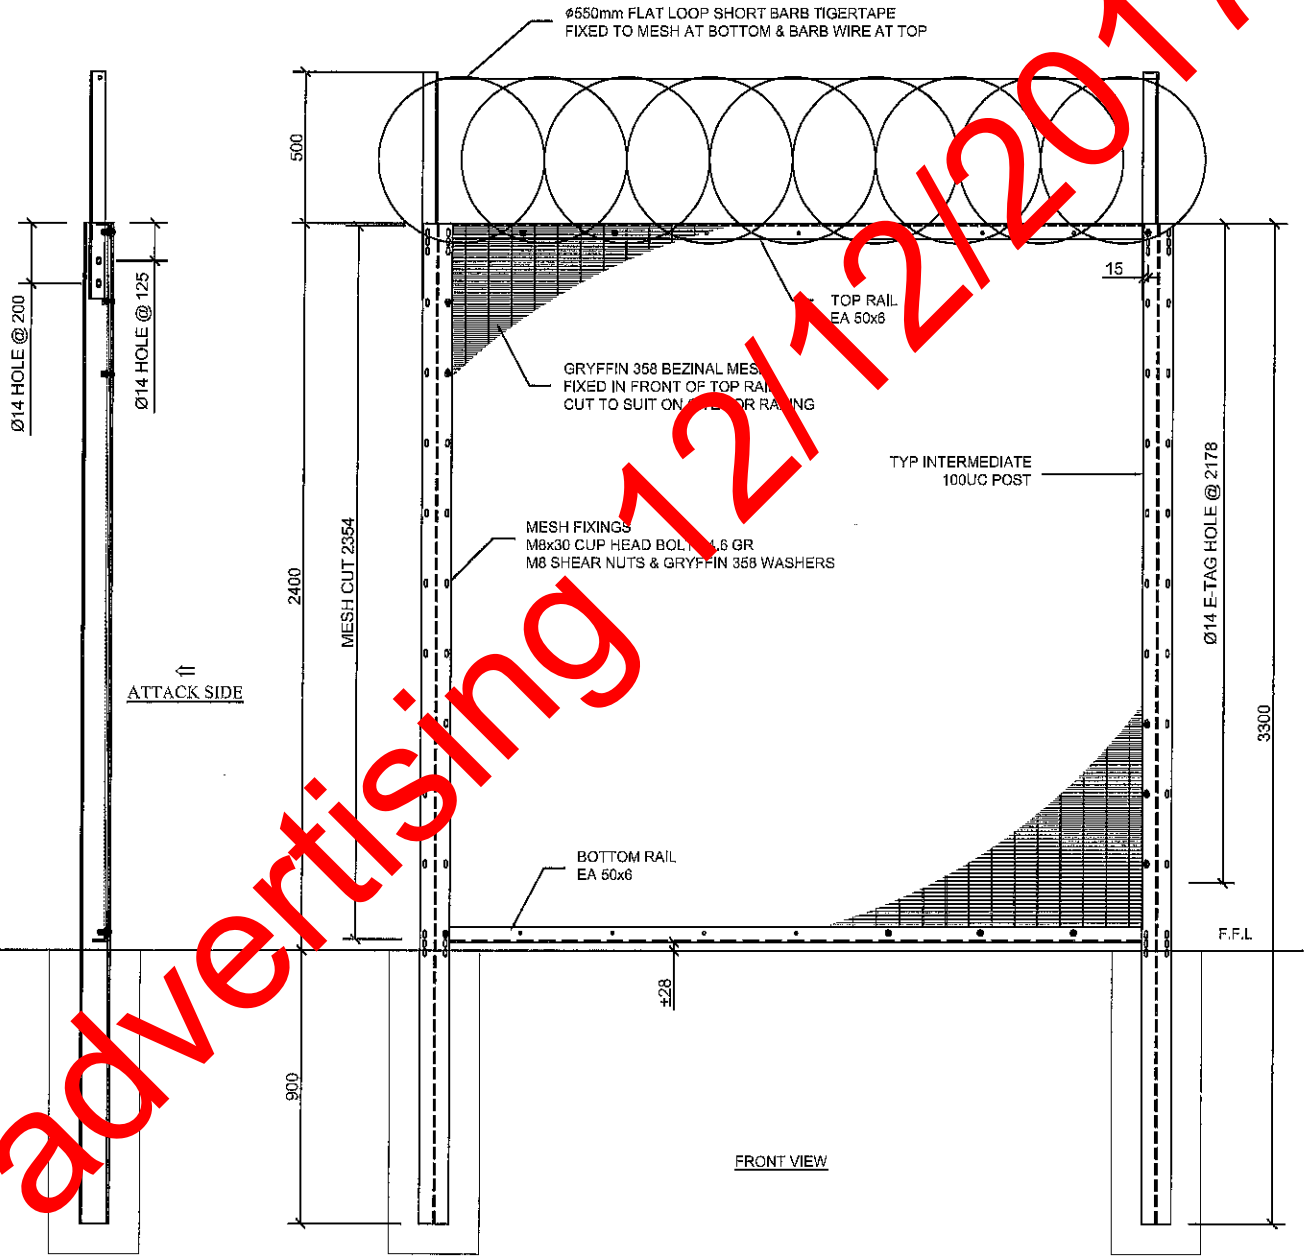

ATTACK SIDE

FRONT VIEW


SIDE VIEW

TYP FENCE PANEL

Advertising 1211212017

NOTE: ALL DIMENSIONS ARE IN MILLIMETERS UNLESS OTHERWISE SPECIFIED.

CLIENT APPROVAL:	REVISIONS: FINISH X	QUANTITY: AS DRAWN X	DESCRIPTION: GRYFFIN 358 FENCE - 2400 HIGH WITH FLATLOOP Ø550	DATE: 18/06/14
DATE:		QUANTITY: OPP. HAND XXXX	DRAWING No: X-FENCE-GA	JOB No: X
SIGNED:		JOB NAME: GRYFFIN STD	DRAWN: KRUNAL.P	
DESC: X DATE: X NAME: X		CLIENT: GRYFFIN	DESIGNED: KRUNAL.P	

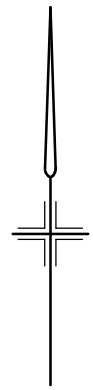

Normanby Street

Sutton Street



SITE INFORMATION

Municipality	Baw Baw
Property No	16910
Soil Classification	"M"
Wind Classification	"N 3"
Climate Zone	7
Bushfire Prone Area	12.5

1 Site Plan
1 : 400


Denotes Security Fencing

2400mm High. Refer to Gryffin Design


Existing Timber Fence

Existing Chain Mesh Fence


Denotes New Buildings

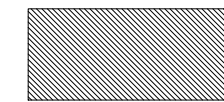

Denotes Lawn Area

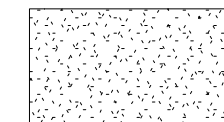

Denotes Ground Cover

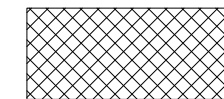


1211212017

advertising




advertising 12/12/2017

① 24 x12
Shed
1 : 100

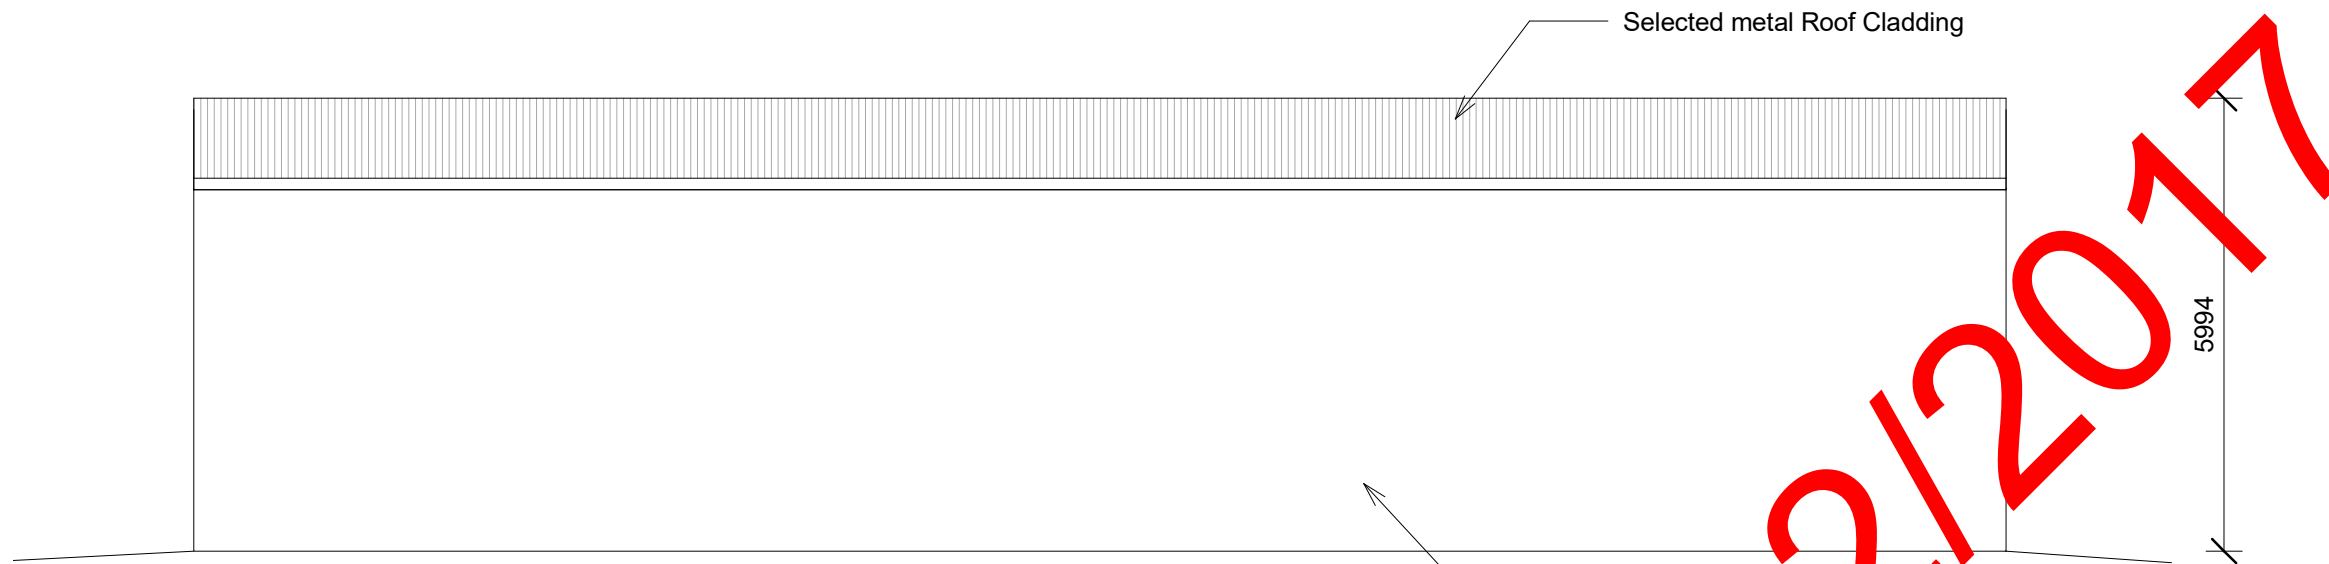


1 North Elevation
1 : 100

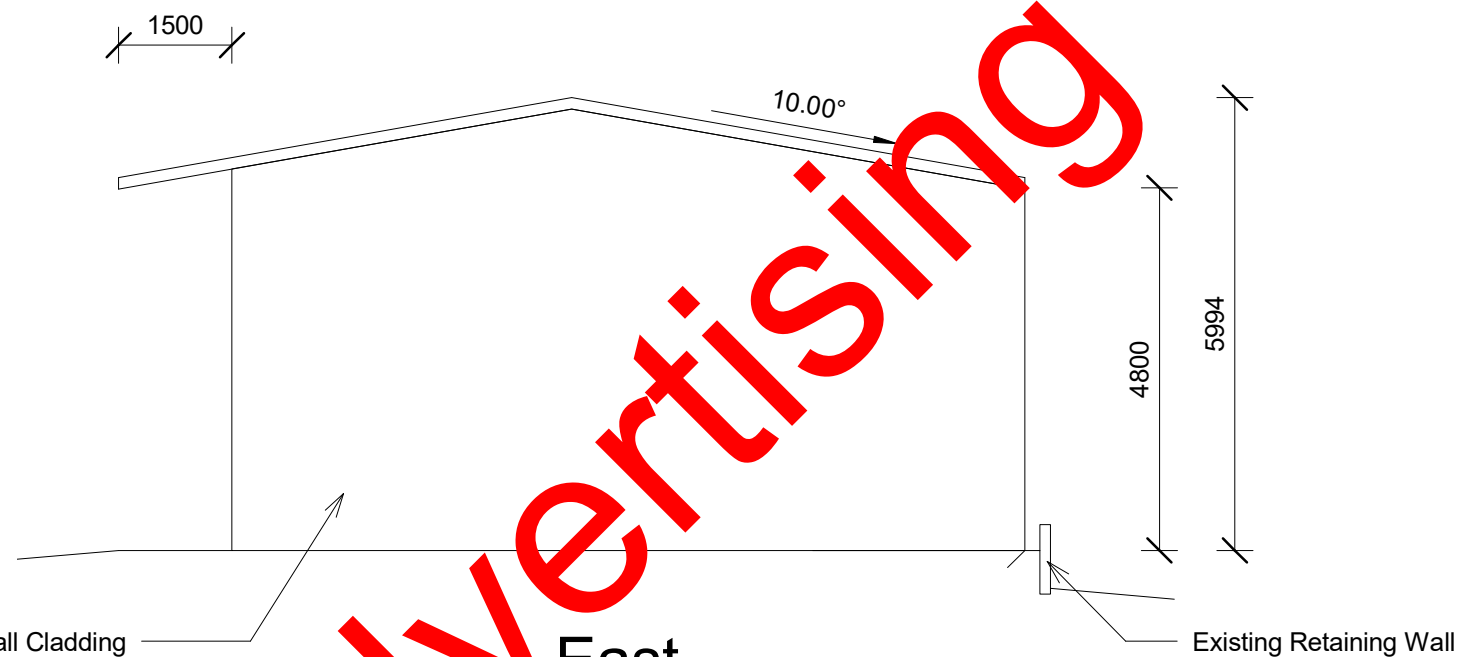


2 East Elevation
1 : 100

Advertising 12/12/2017

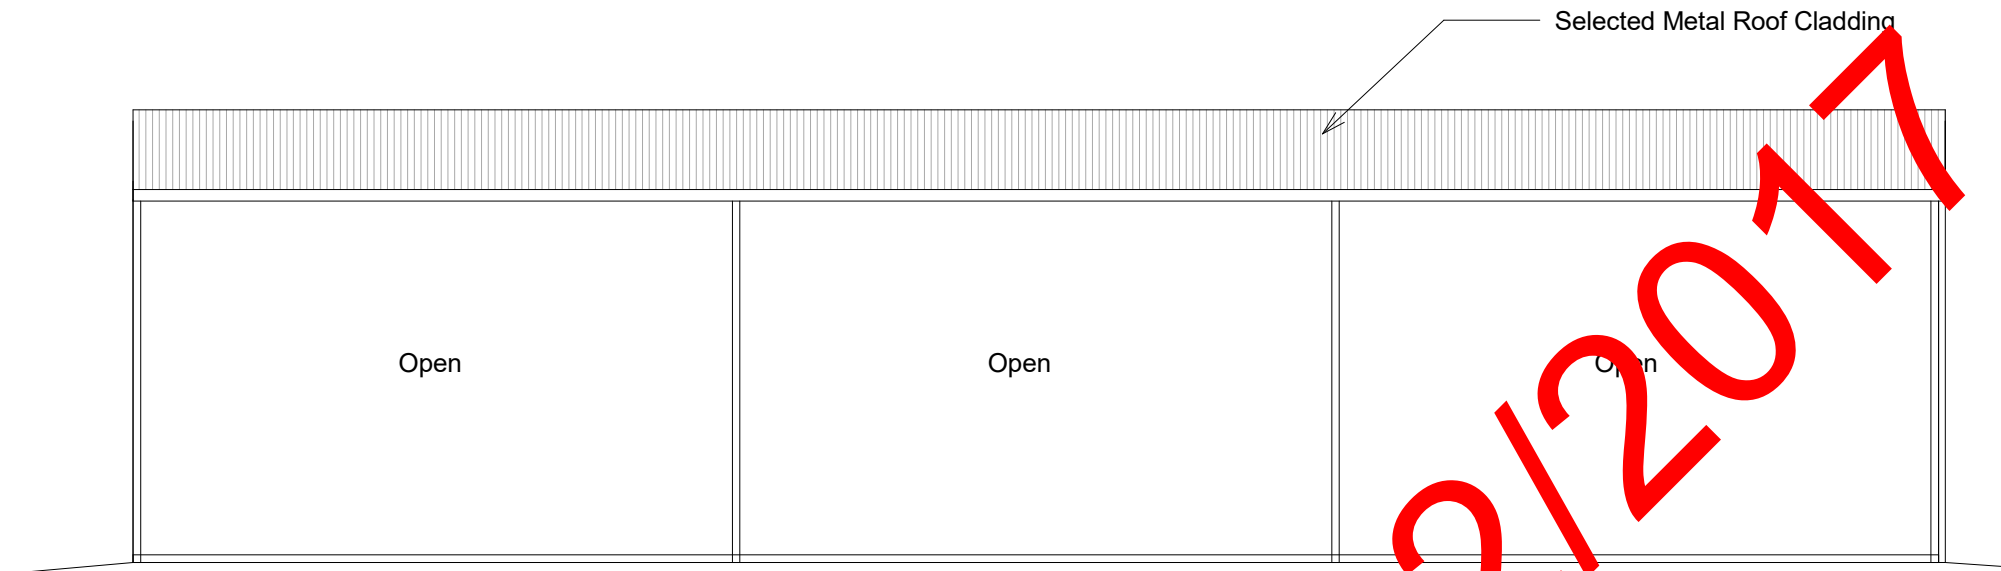


1 South Elevation
1 : 100

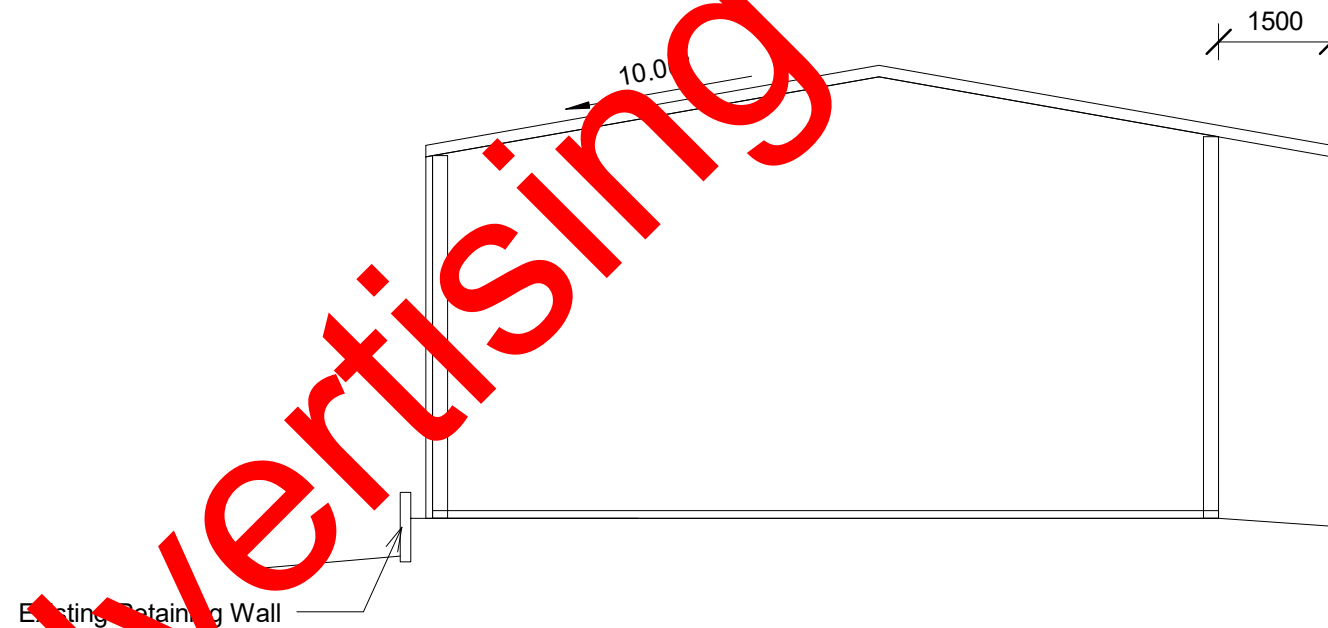


2 West Elevation
1 : 100


advertising 12/12/2017

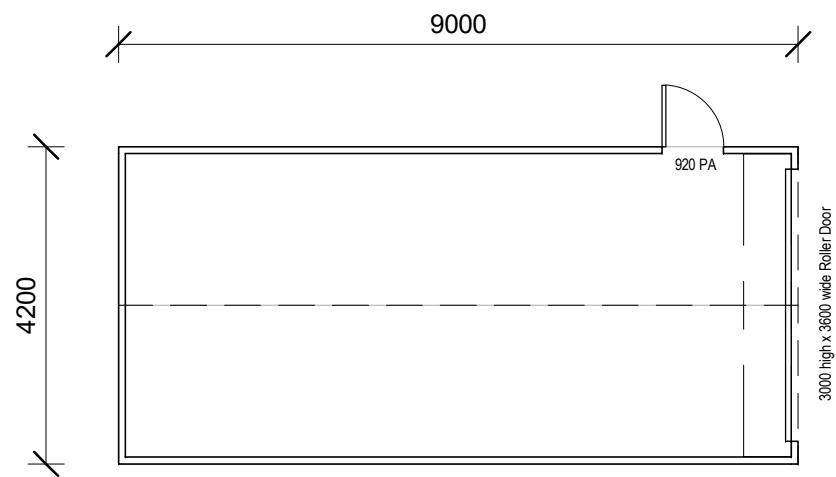


1 9 x 4.2 Shed
1 : 100

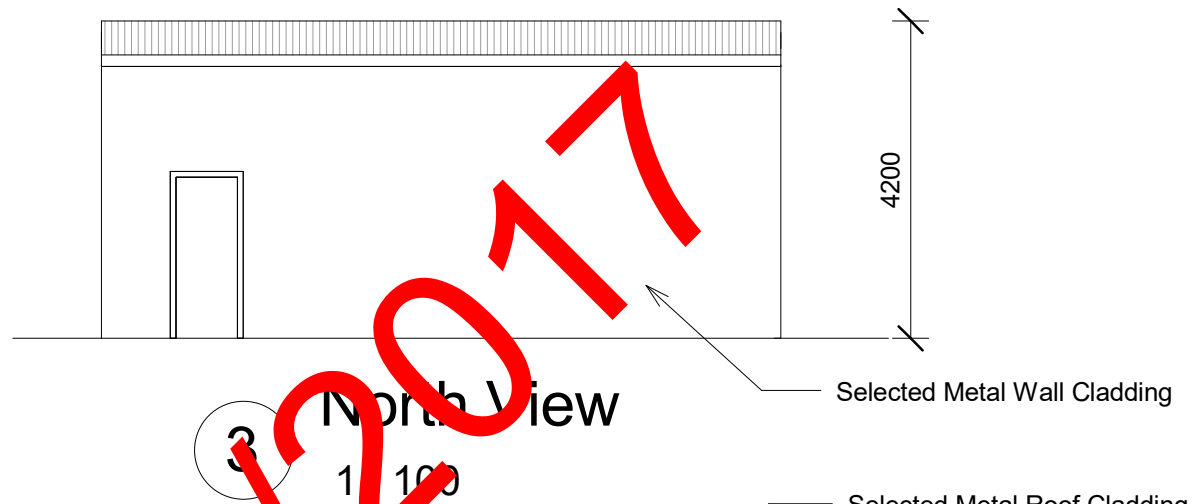


3 North View
1 : 100

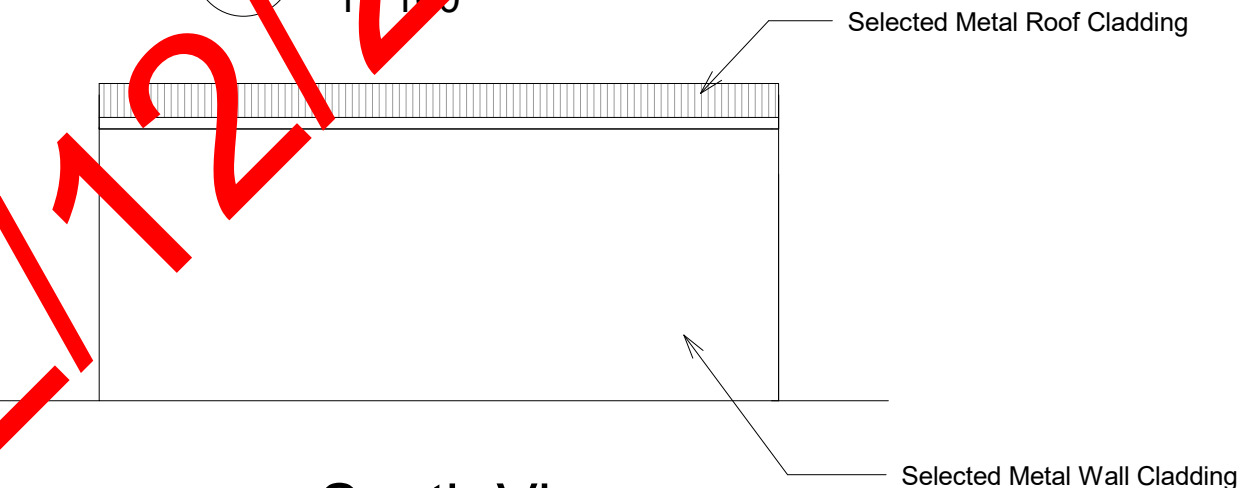


4 South View
1 : 100

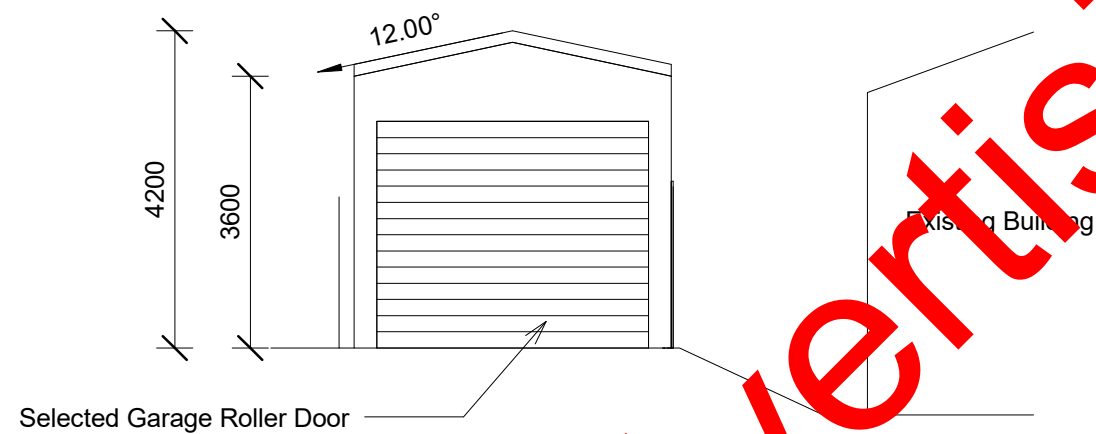


2 East View
1 : 100

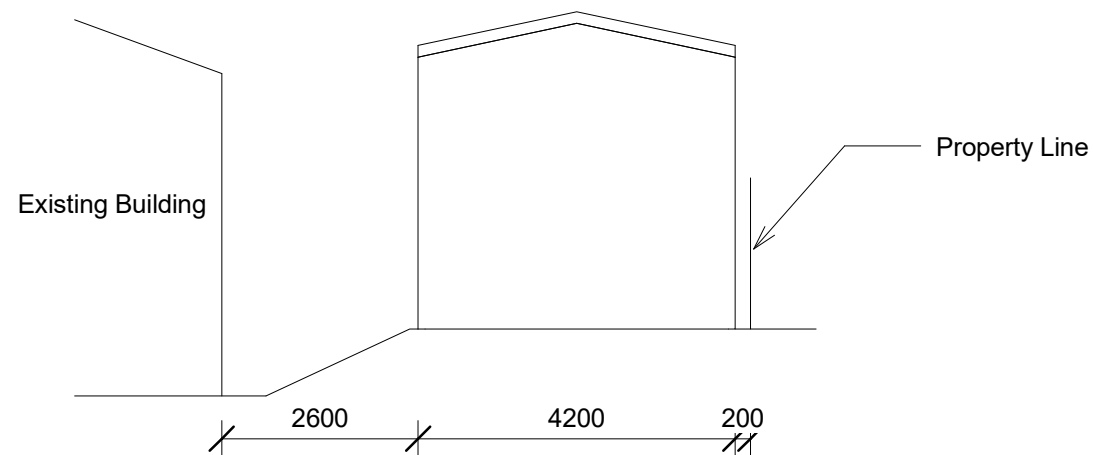

5 West View
1 : 100

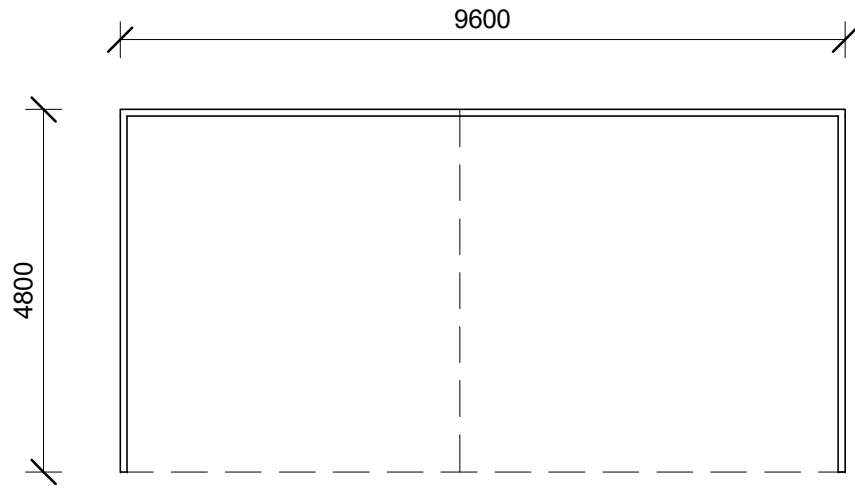


1 9 x 4.8
Shed
1 : 100

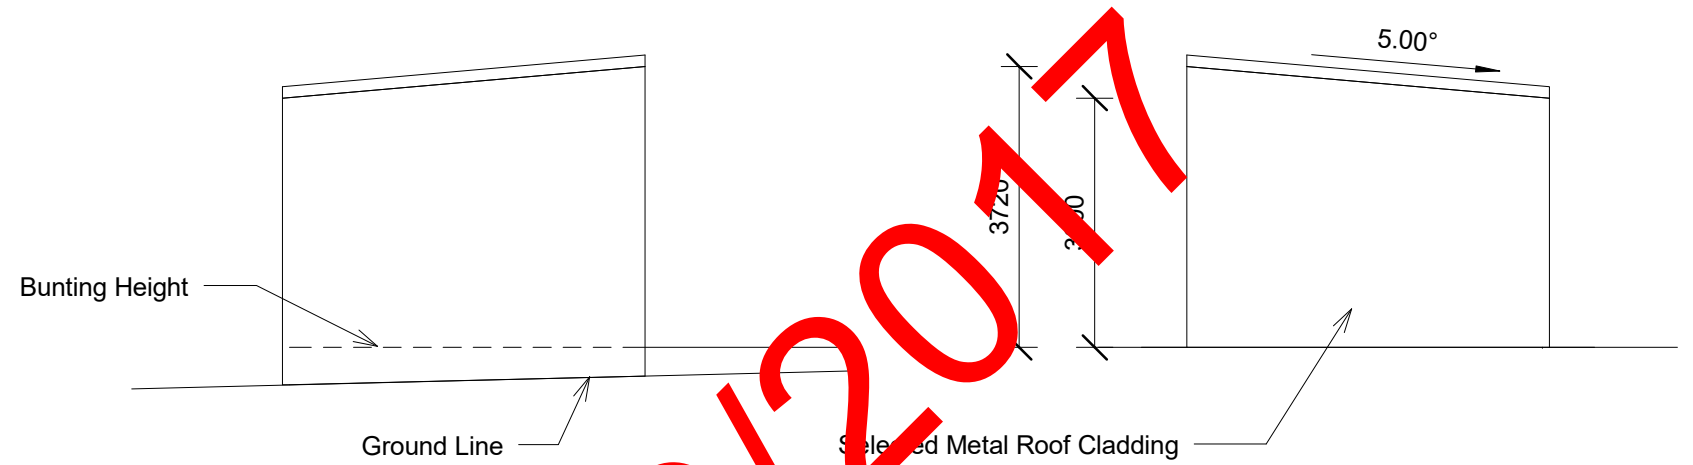


2 North
1 : 100

3 South
1 : 100

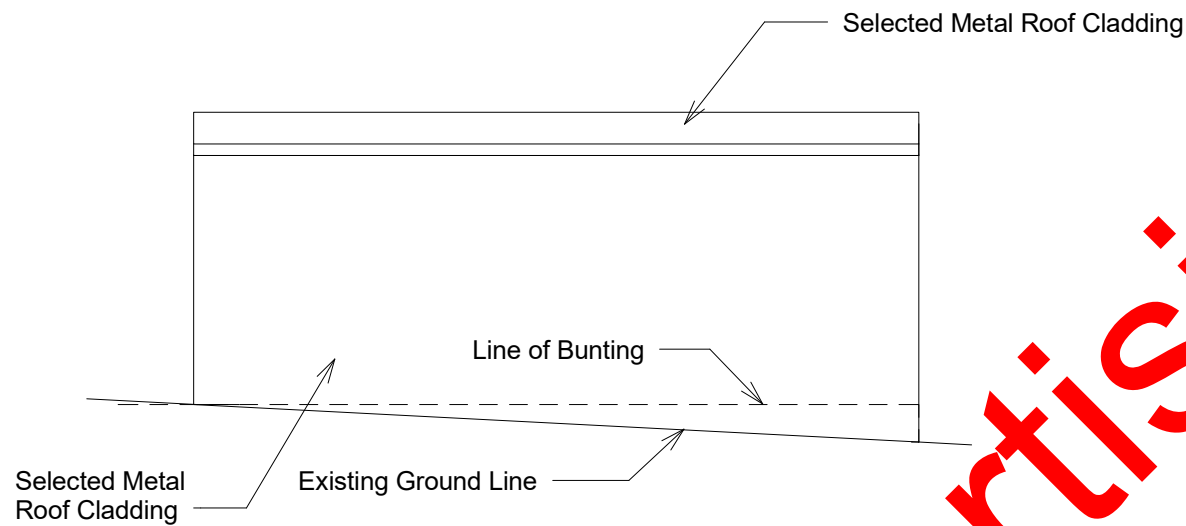

4 East
1 : 100

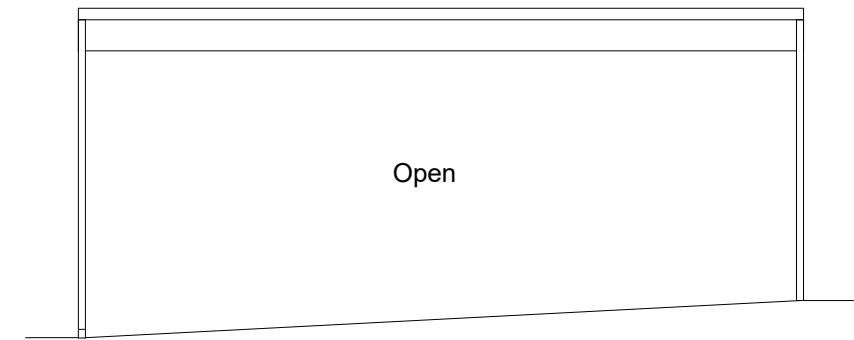

5 West
1 : 100

advertising 1211212017