



PROPOSED DOUBLE GARAGE	ISSUED FOR PLANNING REVISION 4	<p>SCALE 1:1000 (METRES)</p>	<p>FOR PLANNING DRAWN : JM DATE : 9/8/2021 SHEET 1/2</p>	SITE PLAN DRAWING PROJECT: Outbuilding in Farming Zone
------------------------	--------------------------------	------------------------------	--	---

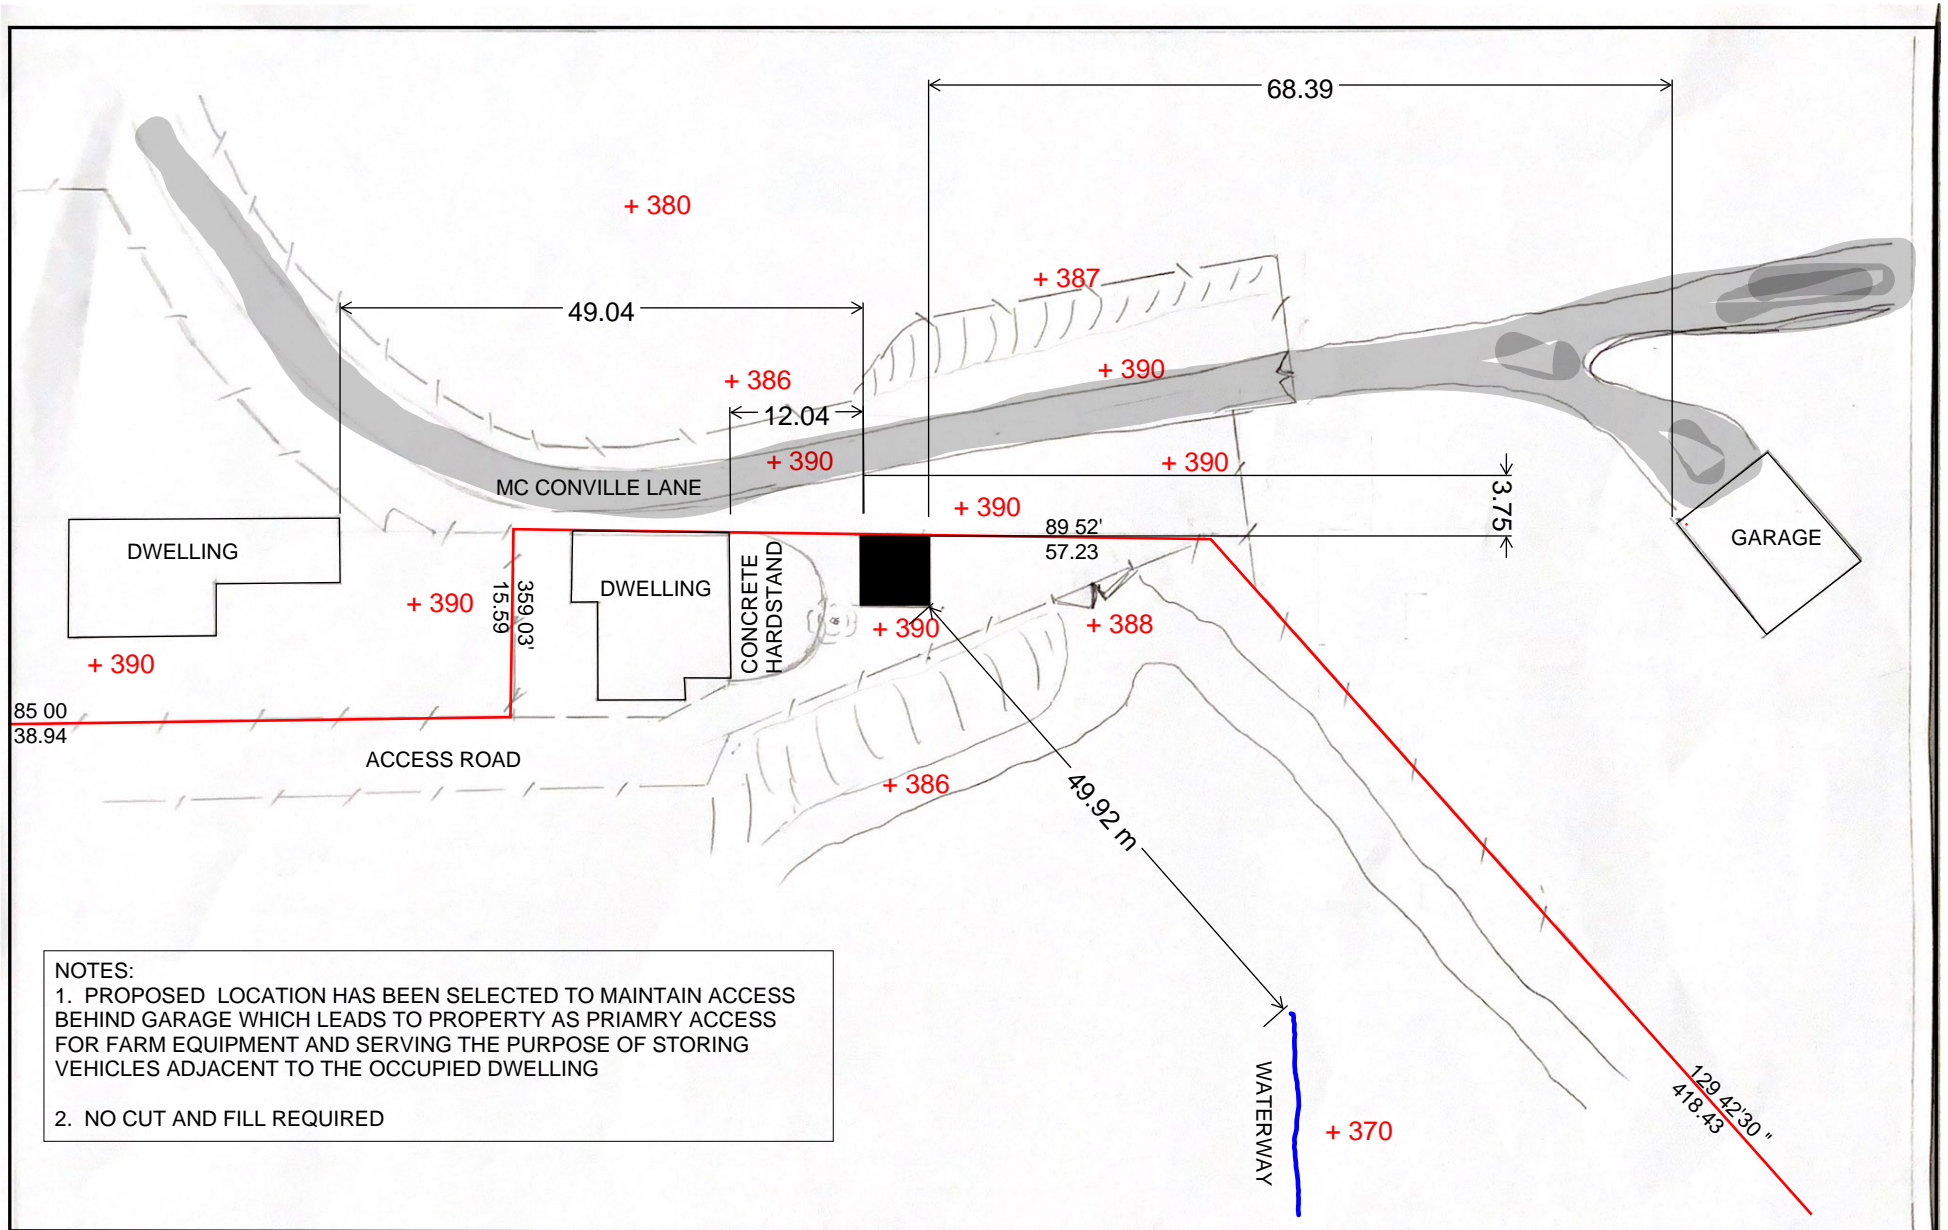

NOTES:
 1. PROPOSED LOCATION HAS BEEN SELECTED TO MAINTAIN ACCESS BEHIND GARAGE WHICH LEADS TO PROPERTY AS PRIAMRY ACCESS FOR FARM EQUIPMENT AND SERVING THE PURPOSE OF STORING VEHICLES ADJACENT TO THE OCCUPIED DWELLING
 2. NO CUT AND FILL REQUIRED



LEGEND -
 SPOT LEVELS + 390

ISSUED FOR
 PLANNING
 REVISION 4

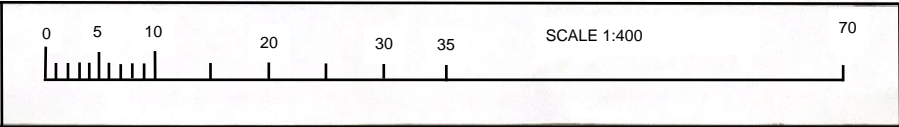


FOR PLANNING
 DRAWN : JM
 DATE : 9/8/2021
 SHEET 2/2

PLANNING DETAIL
 DRAWING
 PROJECT: OUT BUILDING
 IN A FARM ZONE

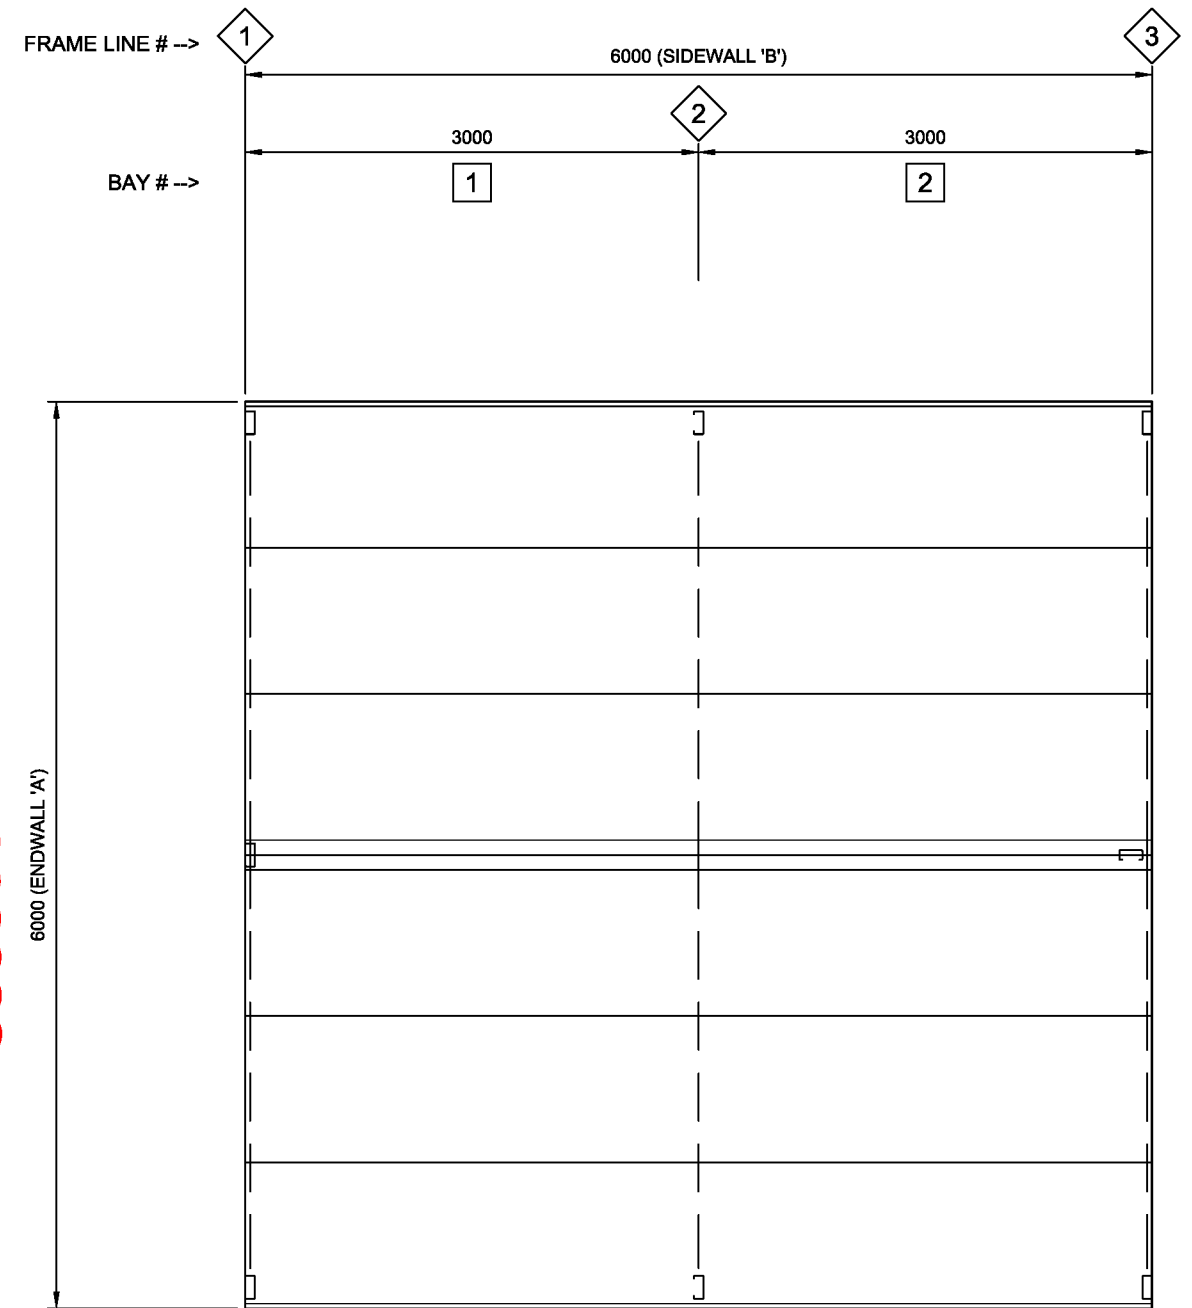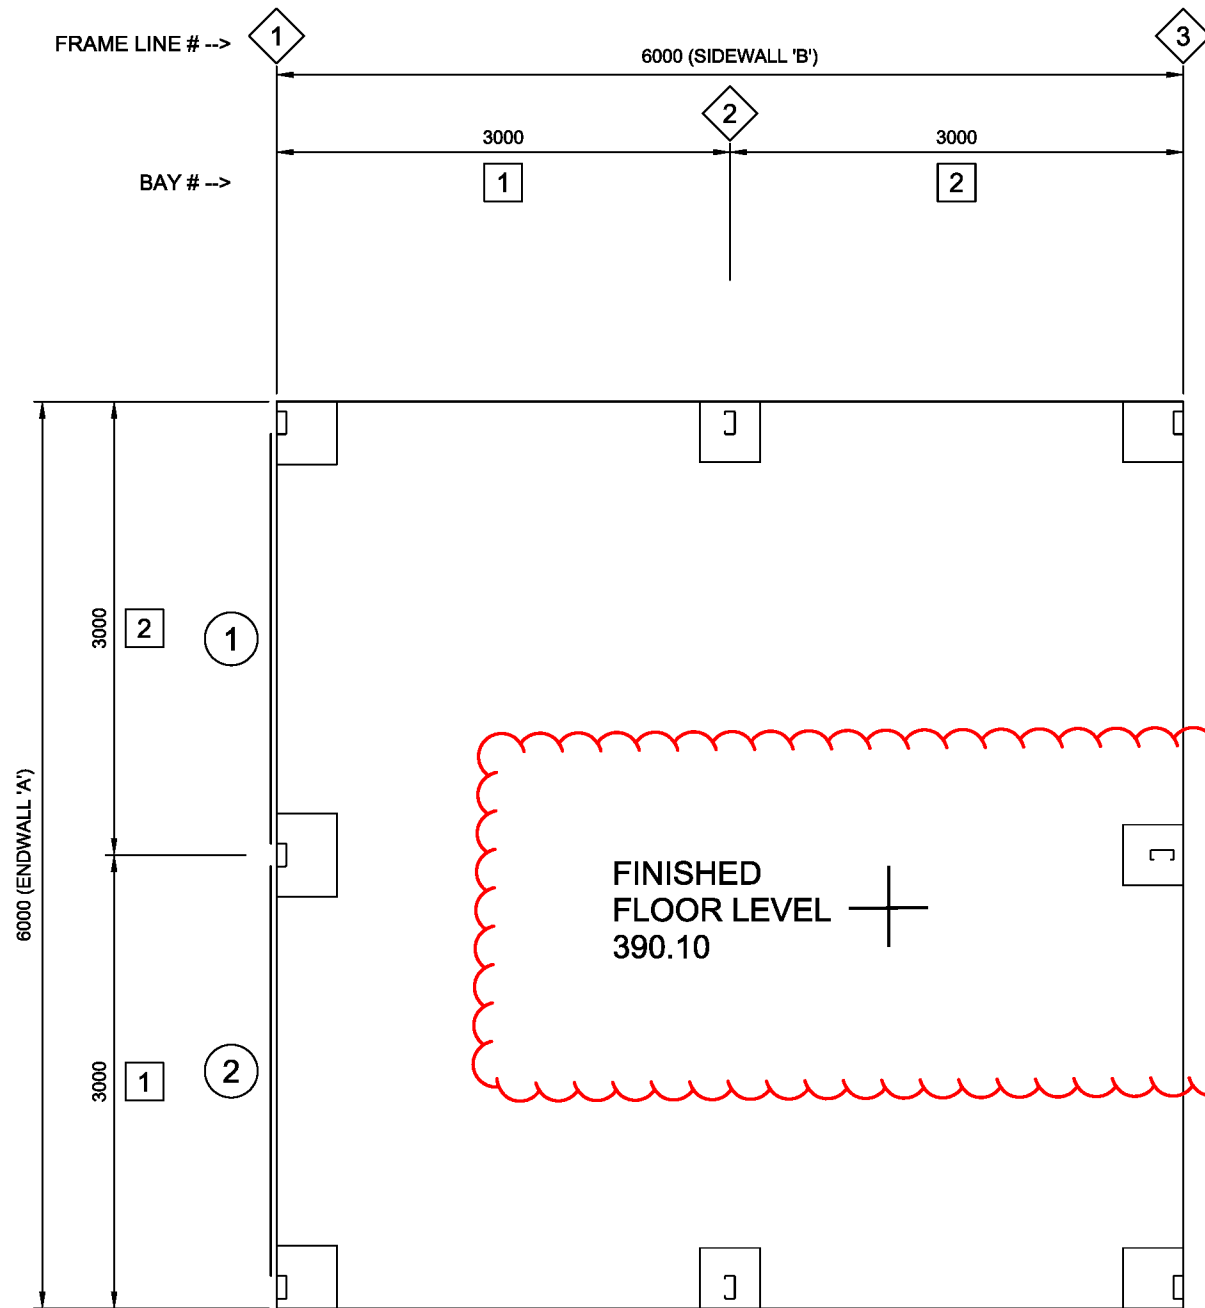

1 FLOOR PLAN
4 SCALE: 1:50

2 ROOF FRAMING PLAN
4 SCALE: 1:50

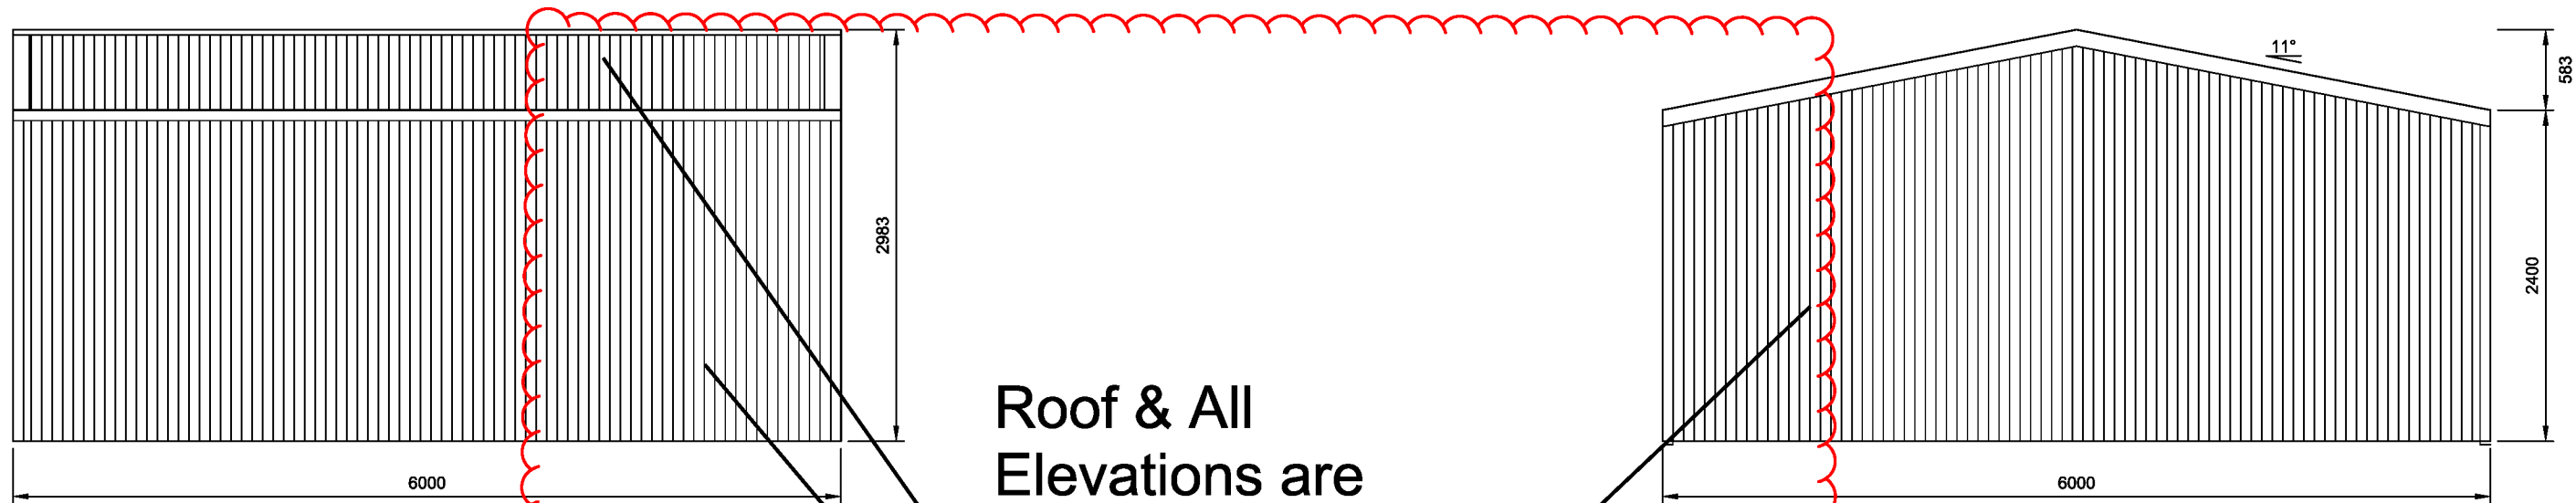


Roof & All Elevations are Slate Grey


2 LEFT ELEVATION
2 SCALE: 1:50

3 REAR ELEVATION
2 SCALE: 1:50

FRAME #3

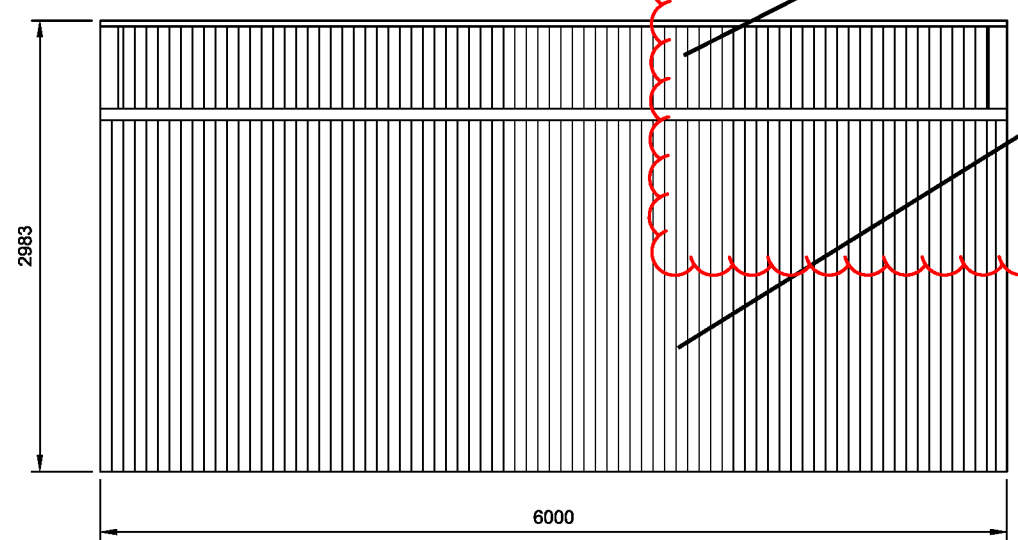

FINISHED FLOOR LEVEL 390.10M
NATURAL GROUND LEVEL 390.00M
NO CUT AND FILL REQUIRED

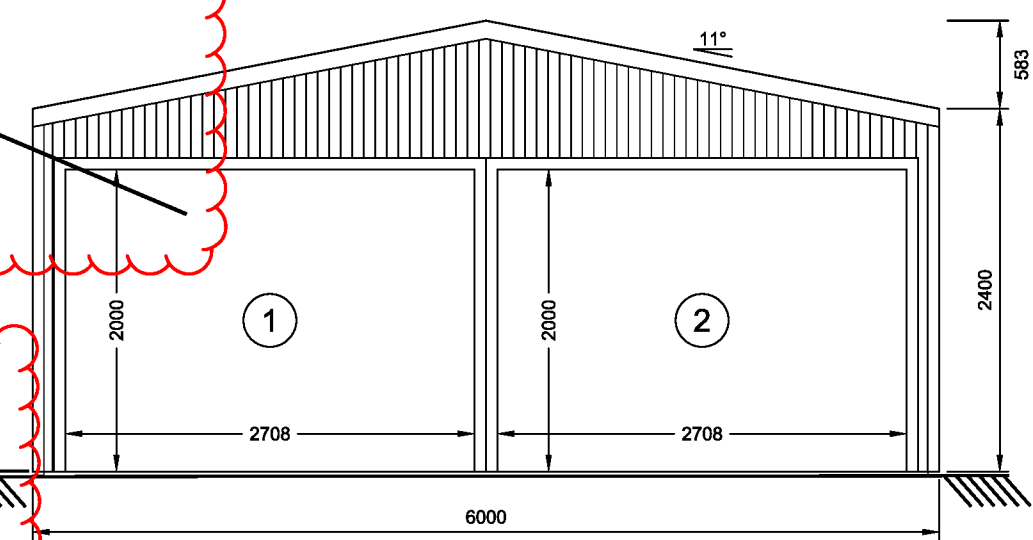


1 RIGHT ELEVATION
2 SCALE: 1:50

4 FRONT ELEVATION
2 SCALE: 1:50

FRAME #1

I want to...

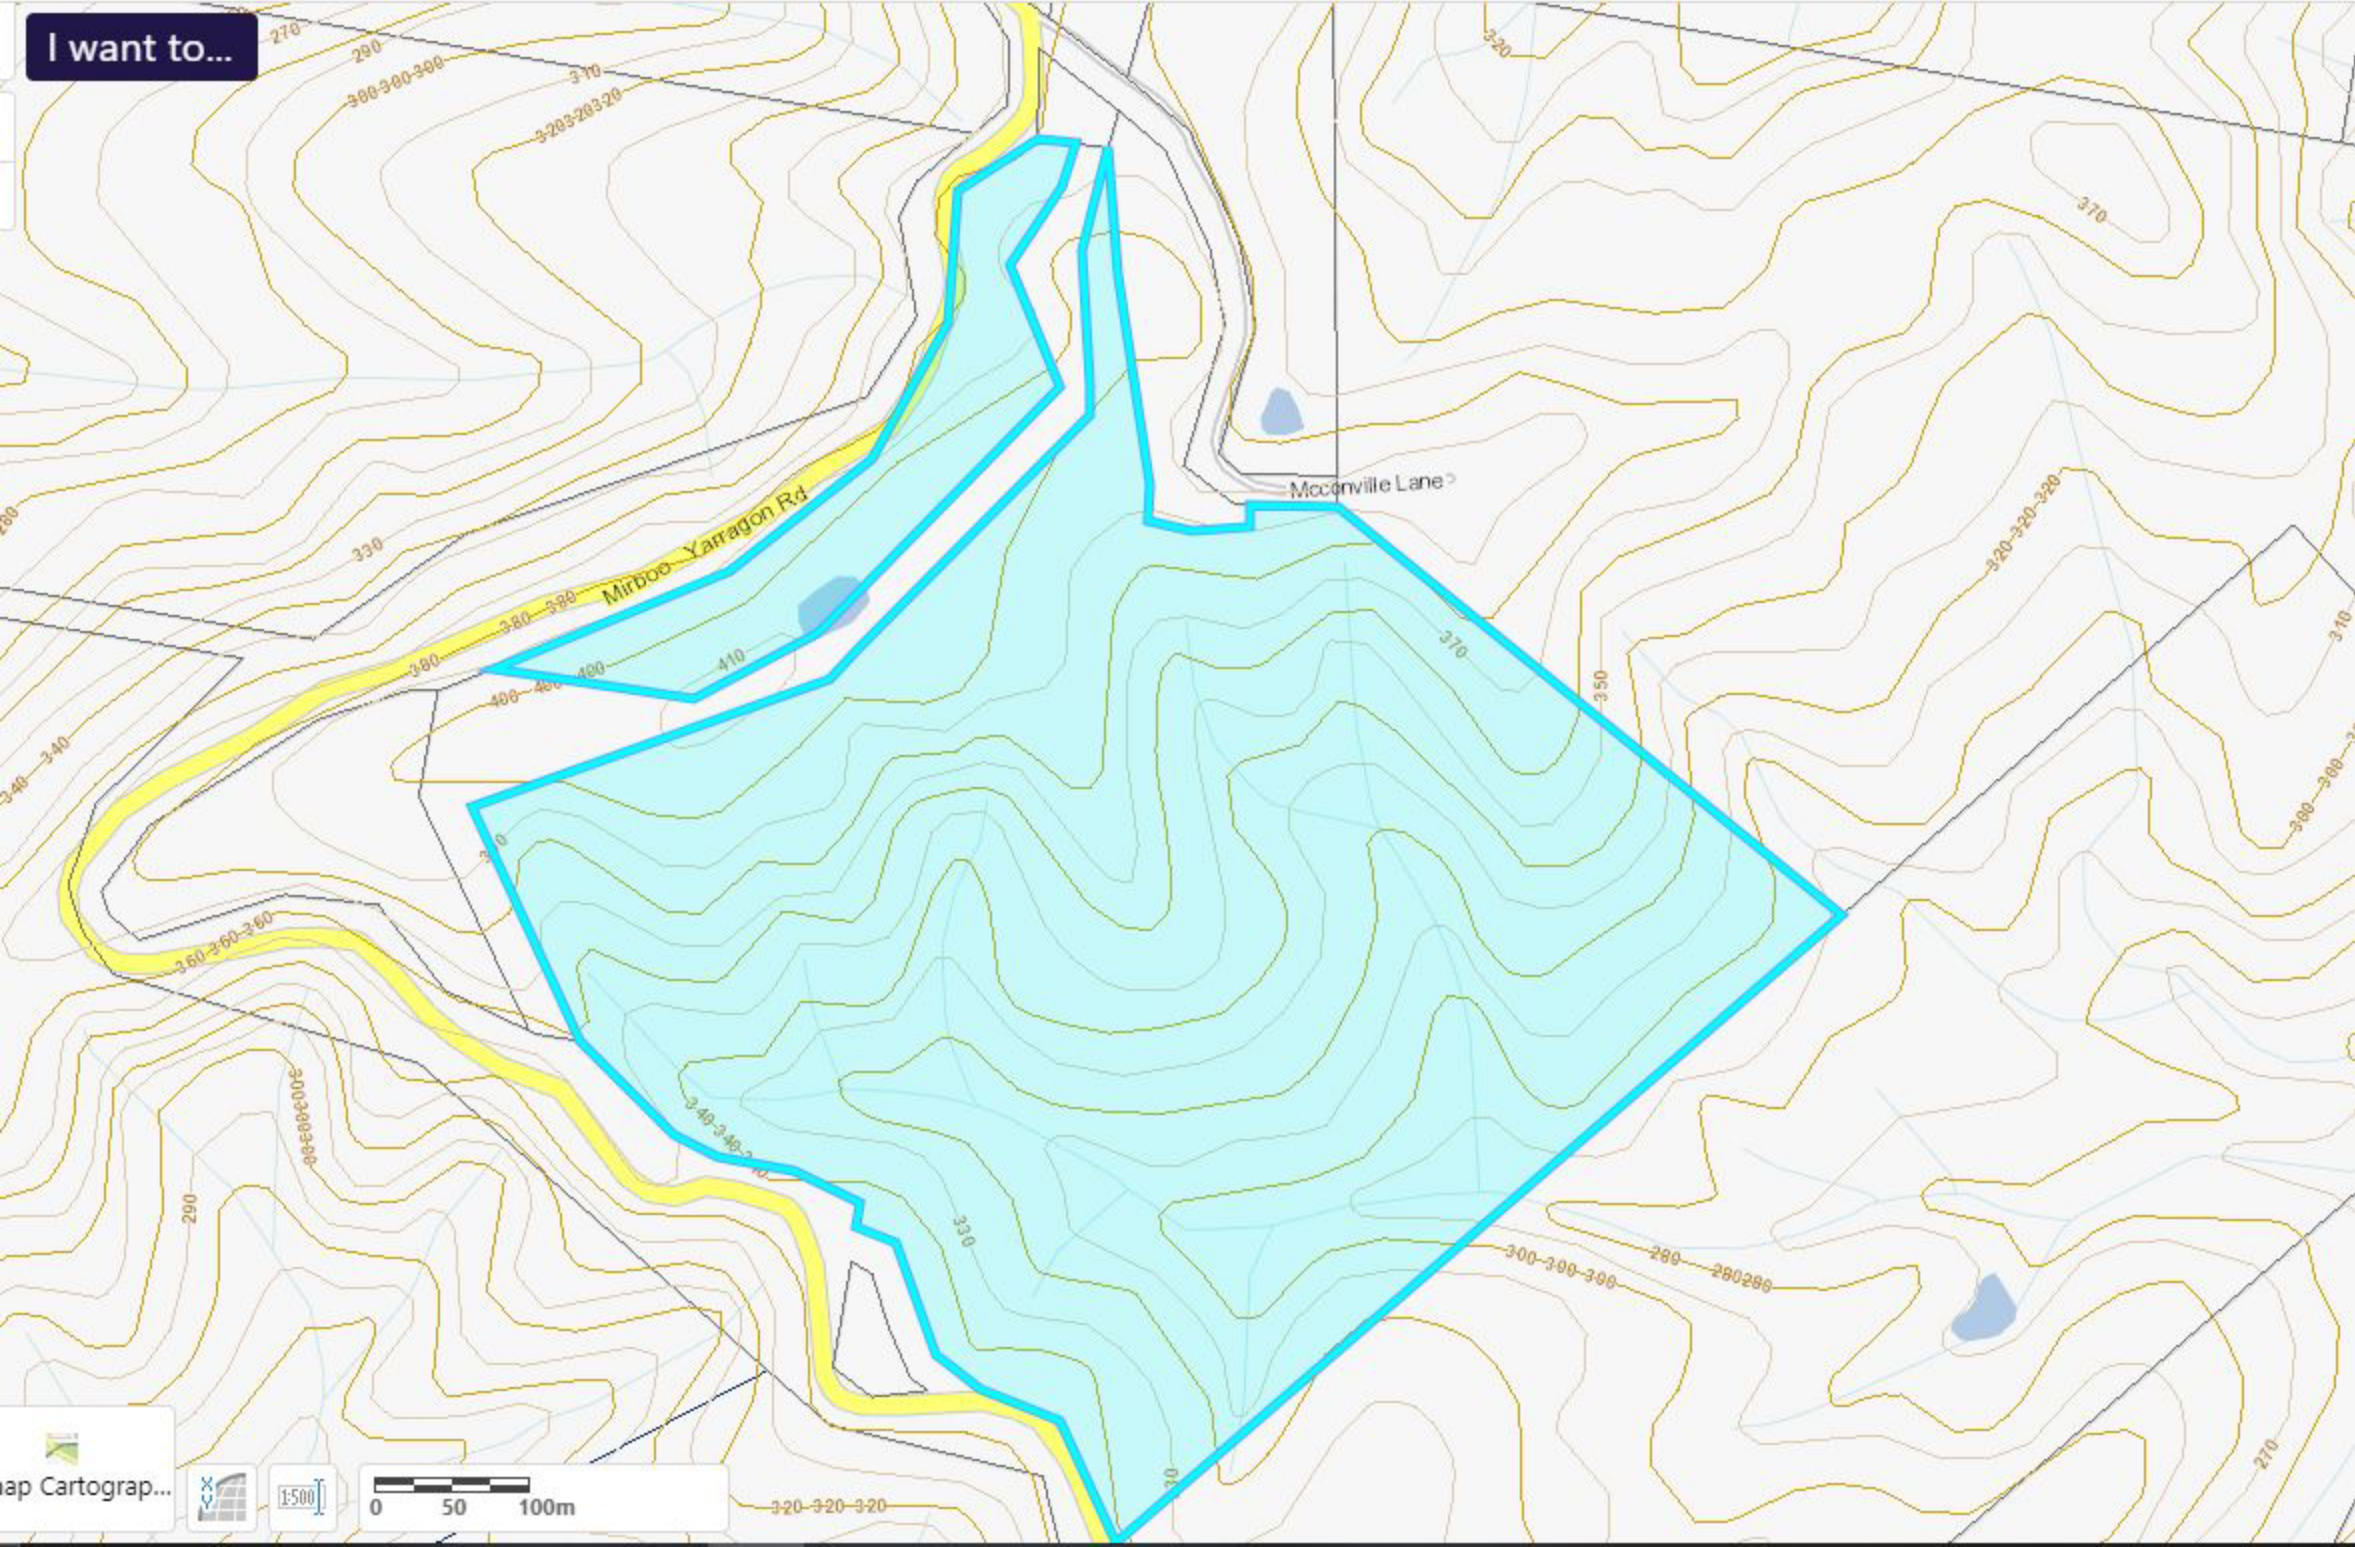



Imaged Document Cover Sheet

The document following this cover sheet is an imaged document supplied by LANDATA®, Victorian Land Registry Services.

Document Type	Plan
Document Identification	CP164384P
Number of Pages (excluding this cover sheet)	1
Document Assembled	11/08/2021 18:11

Copyright and disclaimer notice:

© State of Victoria. This publication is copyright. No part may be reproduced by any process except in accordance with the provisions of the Copyright Act 1968 (Cth) and for the purposes of Section 32 of the Sale of Land Act 1962 or pursuant to a written agreement. The information is only valid at the time and in the form obtained from the LANDATA® System. None of the State of Victoria, LANDATA®, Victorian Land Registry Services Pty. Ltd. ABN 86 627 986 396 as trustee for the Victorian Land Registry Services Trust ABN 83 206 746 897 accept responsibility for any subsequent release, publication or reproduction of the information.

The document is invalid if this cover sheet is removed or altered.

**REGISTER SEARCH STATEMENT (Title Search) Transfer of
Land Act 1958**


VOLUME 09751 FOLIO 630

Security no : 124091779548A
Produced 11/08/2021 06:10 PM

LAND DESCRIPTION

Land in Plan of Consolidation 164384P.
PARENT TITLES :
Volume 06554 Folio 702 Volume 08150 Folio 692
Created by instrument CP164384P 12/06/1987

REGISTERED PROPRIETOR

 

ENCUMBRANCES, CAVEATS AND NOTICES



Any encumbrances created by Section 98 Transfer of Land Act 1958 or Section 24 Subdivision Act 1988 and any other encumbrances shown or entered on the plan or imaged folio set out under DIAGRAM LOCATION below.

DIAGRAM LOCATION

SEE CP164384P FOR FURTHER DETAILS AND BOUNDARIES

ACTIVITY IN THE LAST 125 DAYS

NIL

-----END OF REGISTER SEARCH STATEMENT-----

Additional information: (not part of the Register Search Statement)


Street Address: 44 MCCONVILLE LANE ALLAMBEE RESERVE VIC 3871

ADMINISTRATIVE NOTICES

NIL



DOCUMENT END

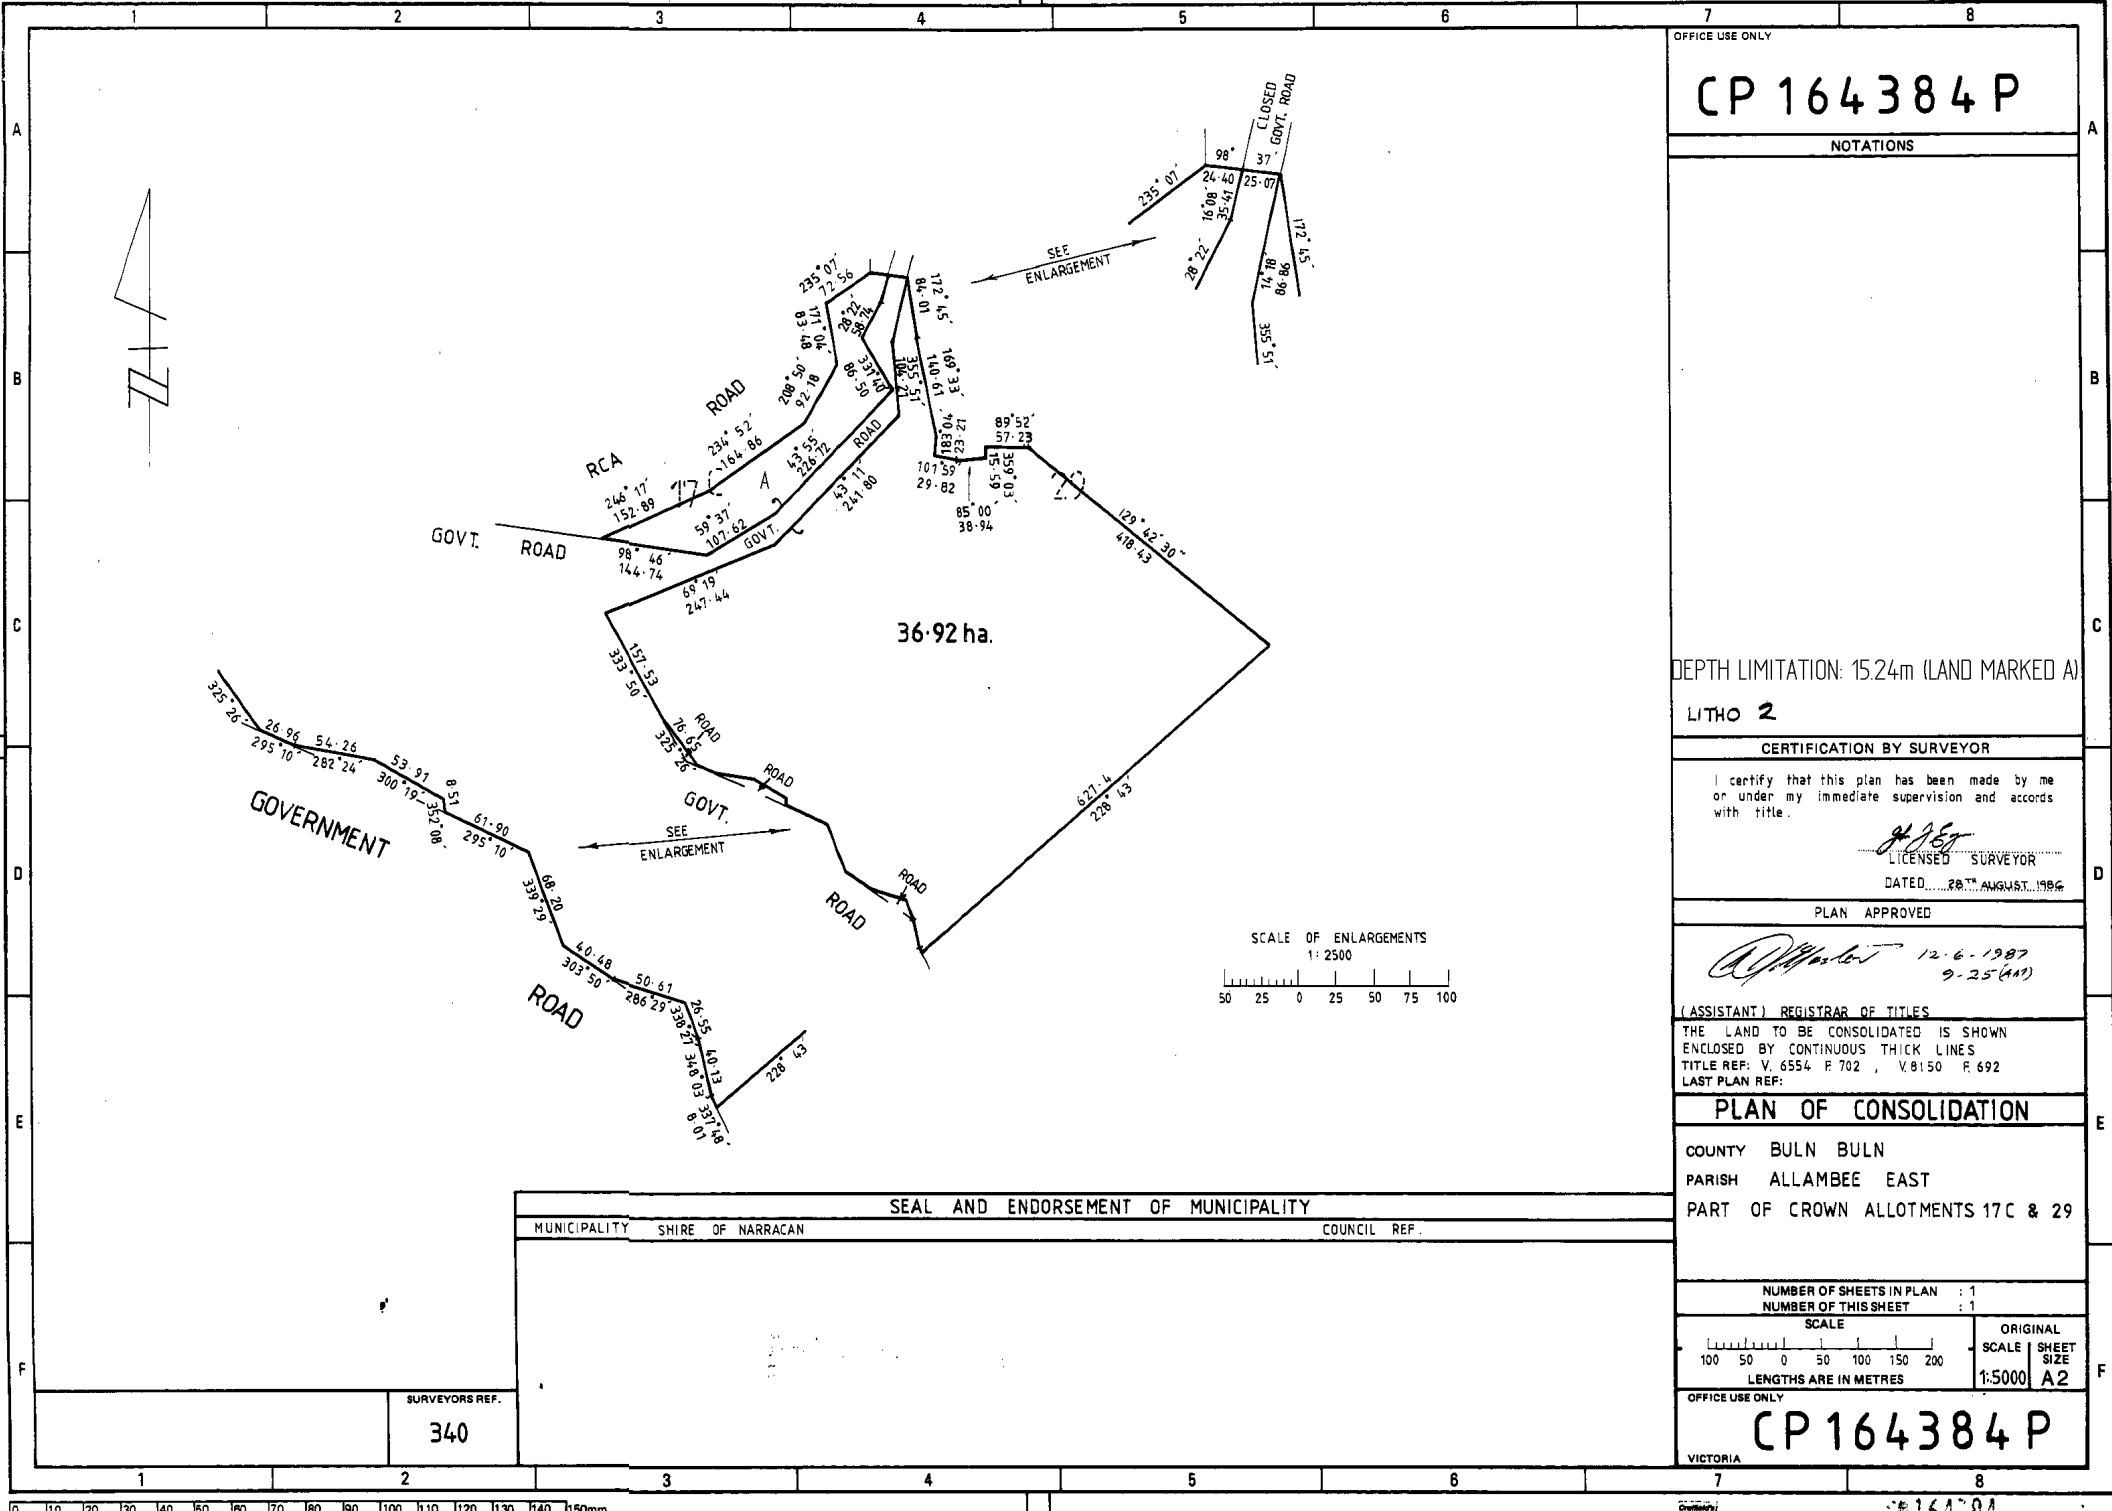

OFFICE USE ONLY

CP 164384 P

NOTATIONS

DEPTH LIMITATION: 15.24m (LAND MARKED A)

LITHO 2

CERTIFICATION BY SURVEYOR

I certify that this plan has been made by me or under my immediate supervision and accords with title.

[Signature]
LICENSED SURVEYOR
DATED 28th AUGUST 1986

PLAN APPROVED

[Signature] 12.6.1987
9.25 (AM)

(ASSISTANT) REGISTRAR OF TITLES

THE LAND TO BE CONSOLIDATED IS SHOWN ENCLOSED BY CONTINUOUS THICK LINES
TITLE REF: V. 6554 R 702 , V. 8150 R 692
LAST PLAN REF:

PLAN OF CONSOLIDATION

COUNTY BULN BULN
PARISH ALLAMBEE EAST
PART OF CROWN ALLOTMENTS 17C & 29

NUMBER OF SHEETS IN PLAN : 1
NUMBER OF THIS SHEET : 1

SCALE

100	50	0	50	100	150	200
LENGTHS ARE IN METRES						

ORIGINAL SCALE SHEET SIZE
1:5000 A2

OFFICE USE ONLY

CP 164384 P

VICTORIA

SEAL AND ENDORSEMENT OF MUNICIPALITY

MUNICIPALITY	SHIRE OF NARRACAN	COUNCIL REF.
--------------	-------------------	--------------

SURVEYORS REF.
340