

PLEASE NOTE

THE FOLLOWING SCANNED IMAGES **ARE NOT** A COMPLETE COPY OF ALL DOCUMENTS ON PUBLIC EXHIBITION.


A COMPLETE COPY OF ALL DOCUMENTS ON PUBLIC EXHIBITION MAY BE INSPECTED AT

DROUIN CUSTOMER SERVICE CENTRE
33 YOUNG STREET
DROUIN
8.30AM TO 5.00PM WEEKDAYS

These documents have been made available for the purpose of the planning process as set out in the *Planning and Environment Act 1987*. The information must not be used for any other purpose. By entering this website you acknowledge and agree that you will only use the documents for the purpose specified above and that any dissemination or distribution of this information is strictly prohibited.

Please be aware that copies of any objections/submissions, including your name and address, may be made available to any person for the purpose of consideration as part of the public planning process. Objection forms are available at Council's Customer Service Centres.


UNIT 2: AS POSITIONED
UNIT 4: MIRRORED

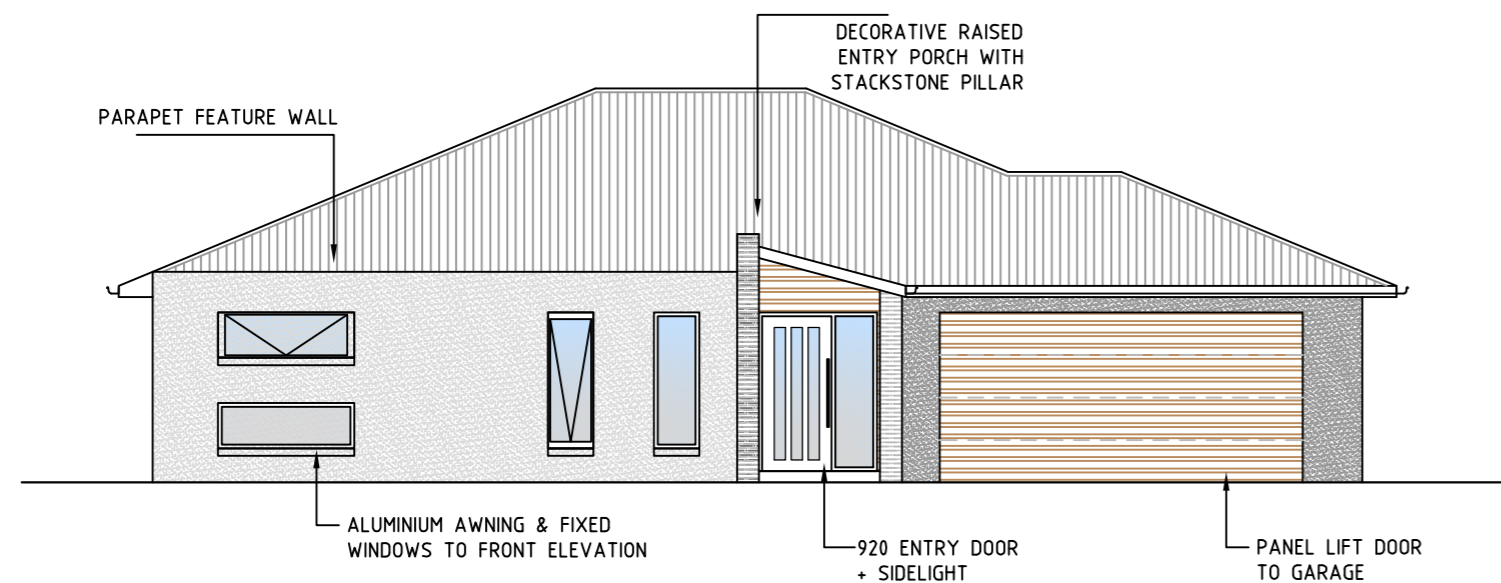

UNIT 2 ELEVATION A
004




UNIT 4

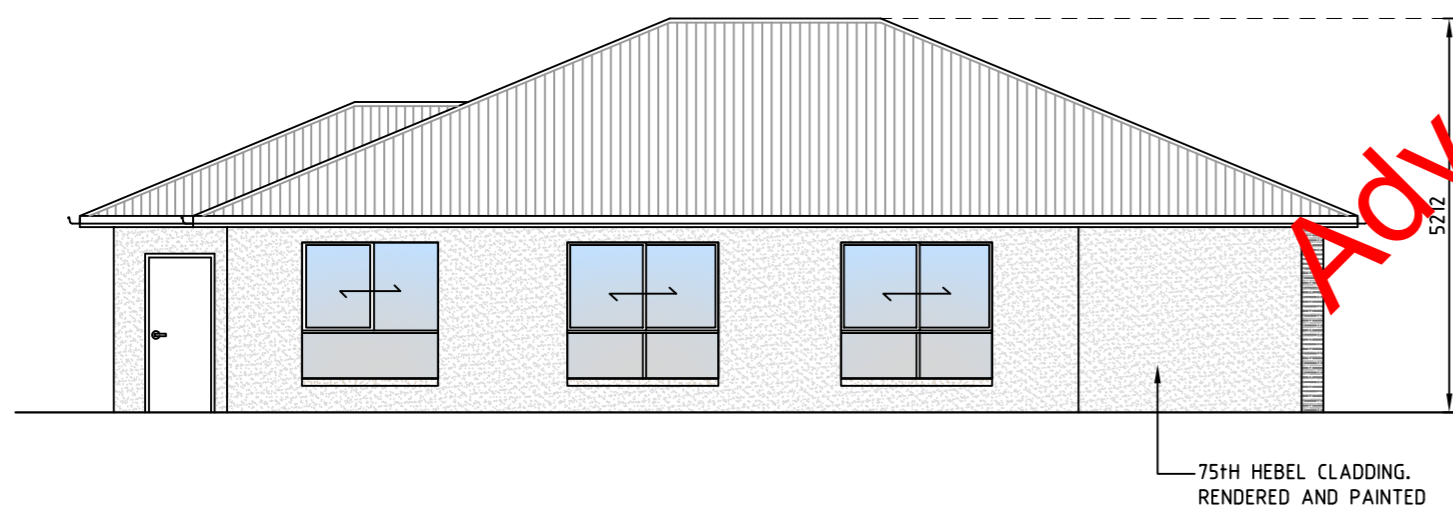


ELEVATION C
004

UNIT 2 CLADDING SCHEDULE:		UNIT 4 CLADDING SCHEDULE:	
	-RENDERED HEBEL CLADDING 'WOODLAND GREY' & 'DIESKAU'		-RENDERED HEBEL CLADDING 'AVARA' & 'NATURAL WHITE'
	-COLORBOND SHEET ROOFING, TRIMS, DOORS & WINDOWS - 'WOODLAND GREY'		-COLORBOND SHEET ROOFING, TRIMS, DOORS & WINDOWS - 'WOODLAND GREY'
	-RENDERED GREY/BROWN/CHARCOAL STACK STONE TO PORCH & ALFRESCO		-BESSER BLOCKS TO PORCH & ALFRESCO
	TIMBER LOOK PANEL LFT DOOR		TIMBER LOOK PANEL LFT DOOR

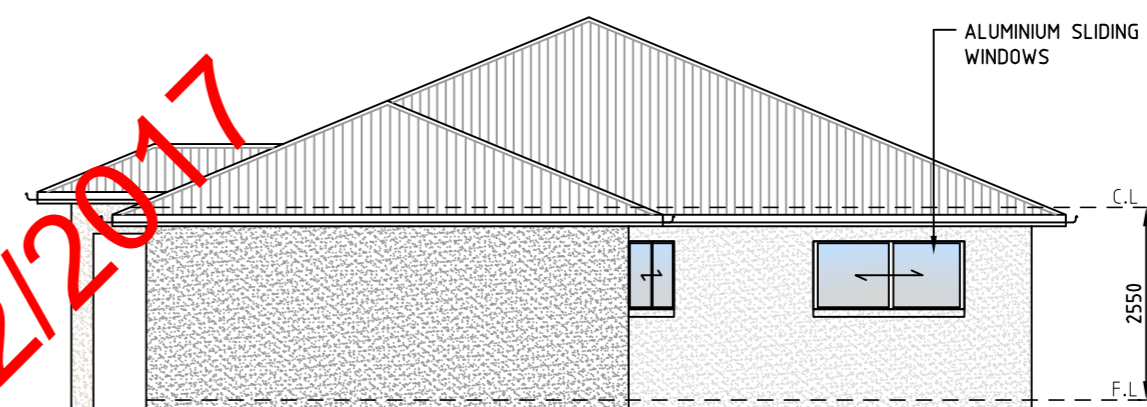

ELEVATION B
004

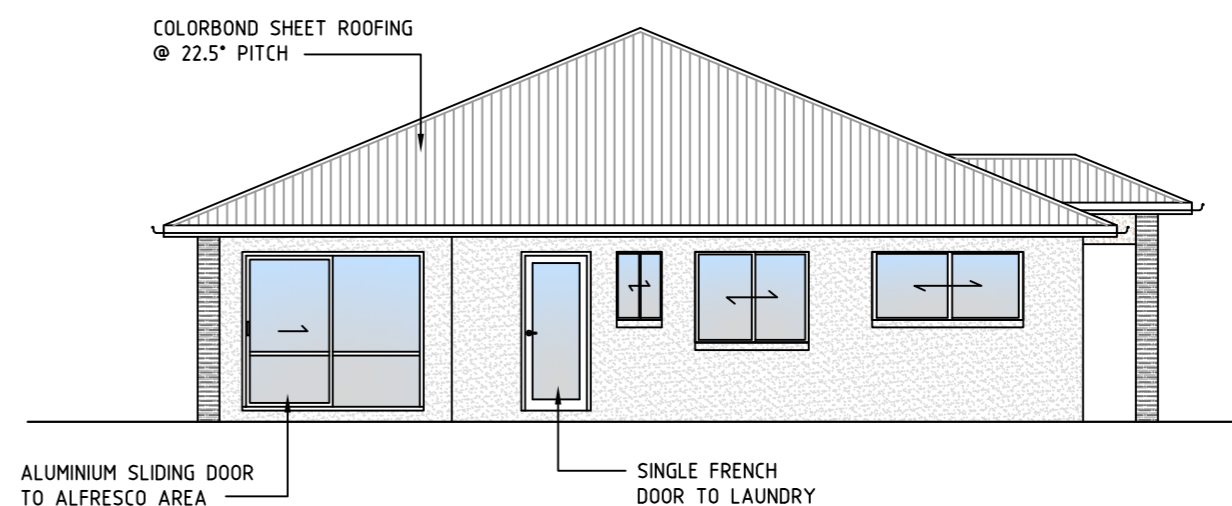


ELEVATION D
004

UNIT 2 / 4 ELEVATIONS

Advertised Plans 04/12/2017




P.O. BOX 585, MOE 3825 TEL: 03 51262431 FAX: (03)86777636
admin@lvdrafting.com.au D.P.-A.D.20258

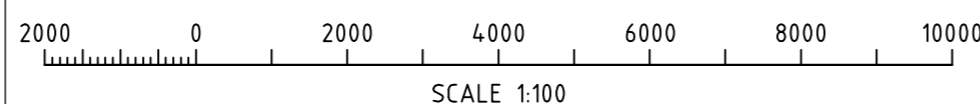


DO NOT SCALE		
DRAWN:	K. HIRIART	
DATE:	02/05/17	
CHECKED:	S. ABBOTT	
P2	RE-ISSUED FOR PLANNING	20/11/17
P1	ISSUED FOR PLANNING	11/10/17
REV #	DRG.	A2 SIZE SHEET

PROPOSED UNIT DEVELOPMENT at: 43 LOCH STREET, YARRAGON FOR: M. BONGERS PROPOSED U2-4 ELEVATIONS		
SCALE	DRG.NO.	REV.
1:100	Lv3093-005B	P2


UNIT 1: AS POSITIONED
UNIT 3: MIRRORED

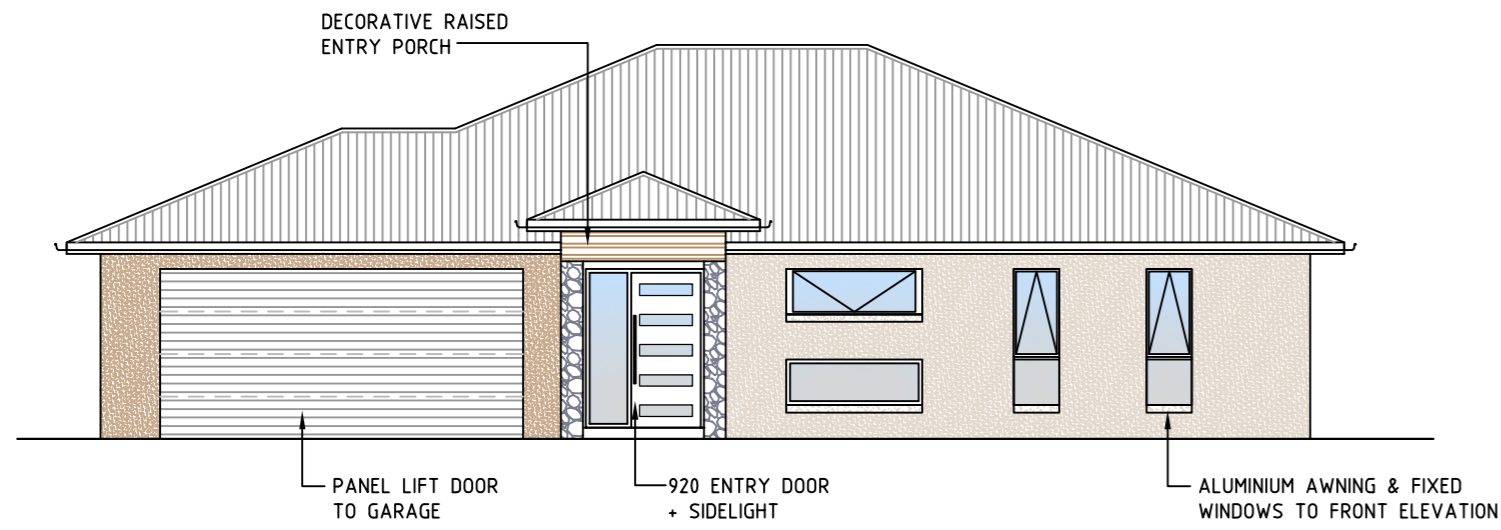

UNIT 1
ELEVATION **A**
004

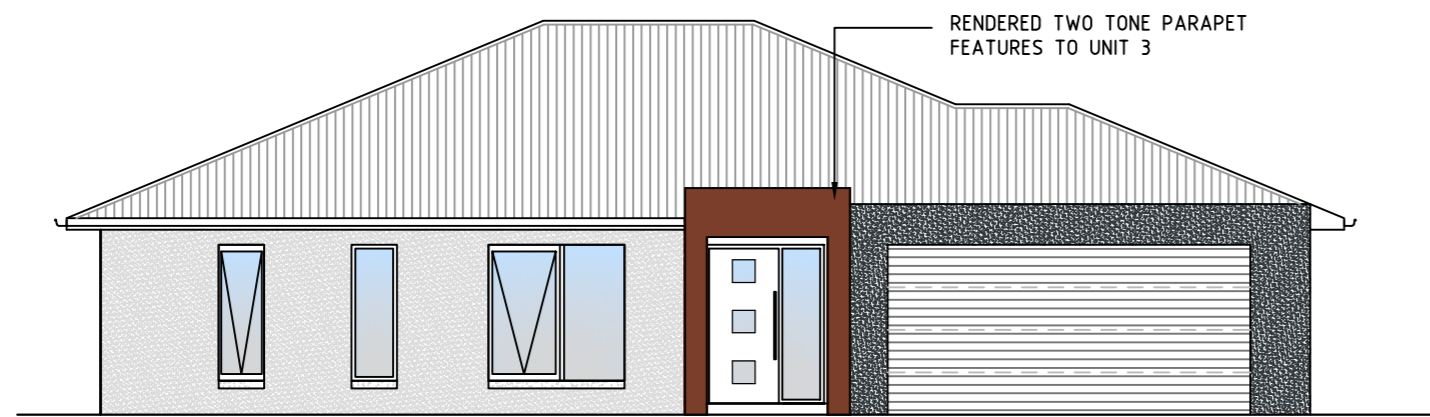

UNIT 3

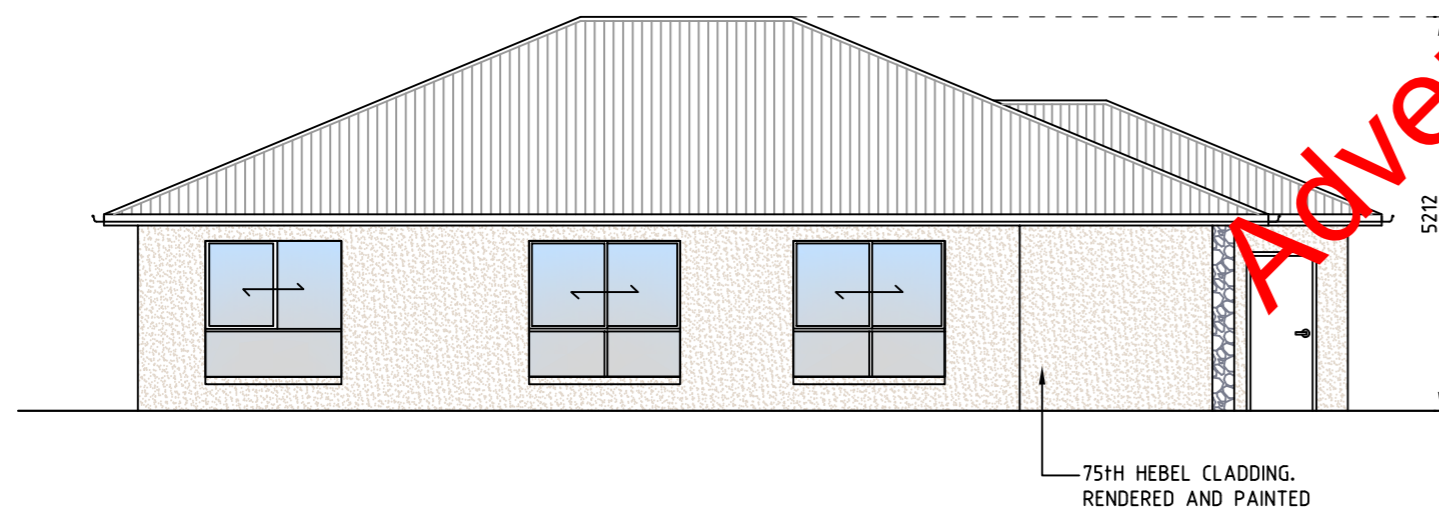


ELEVATION **C**
004

UNIT 1 CLADDING SCHEDULE:


	-RENDERED HEBEL CLADDING 'AVARA' & 'NATURAL WHITE'		-GREY/BROWN/CHARCOAL STACK STONE TO PORCH
	-COLORBOND SHEET ROOFING, TRIMS, DOORS & WINDOWS - 'WOODLAND GREY'		DECORATIVE PORCH CLADDING TREATED TIMBER LOOK

UNIT 3 CLADDING SCHEDULE:

	-RENDERED HEBEL CLADDING 'DIESKAU'		-RENDERED HEBEL CLADDING 'WESTERN MYALL'
	-COLORBOND SHEET ROOFING, TRIMS, DOORS 'WOODLAND GREY'		-RENDERED PARAPET ENTRY RED CEDAR

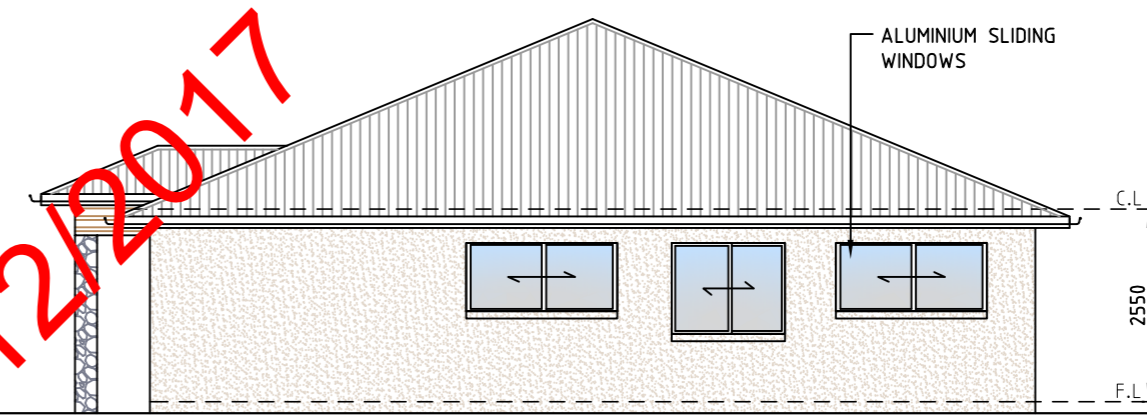

ELEVATION **B**
004

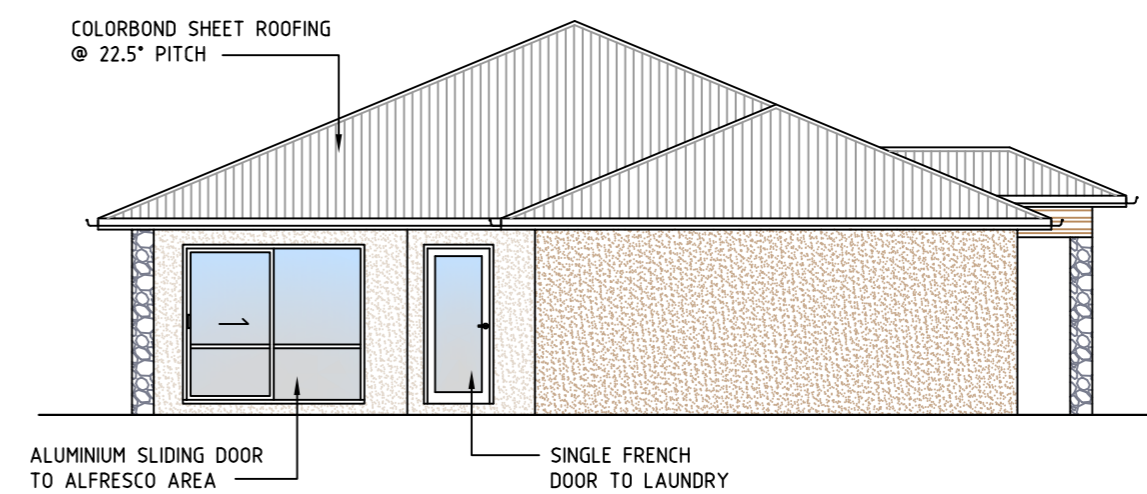


ELEVATION **D**
004

UNIT 1 / 3 ELEVATIONS

Advertised Plans 04/12/2017



P.O. BOX 585, MOE 3825 TEL: 03 51282431 FAX: (03)86777836
admin@lvdrafting.com.au D.P.-A.D.20258

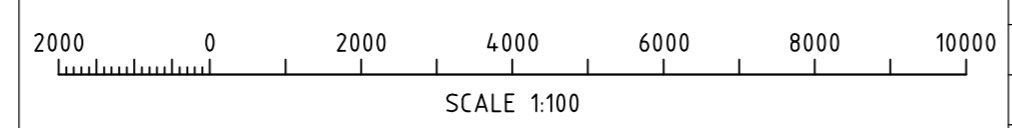


DO NOT SCALE		
DRAWN:	K. HIRIART	
DATE:	02/05/17	
CHECKED:	S. ABBOTT	
REV #	DRG.	A2 SIZE SHEET
P2	RE-ISSUED FOR PLANNING	20/11/17
P1	ISSUED FOR PLANNING	11/10/17

PROPOSED UNIT DEVELOPMENT at: 43 LOCH STREET, YARRAGON FOR: M. BONGERS PROPOSED U1-3 ELEVATIONS		
SCALE	DRG.NO.	REV.
1:100	Lv3093-005A	P2



Advertised Plans 04/12/2017

STREET VIEW ELEVATION

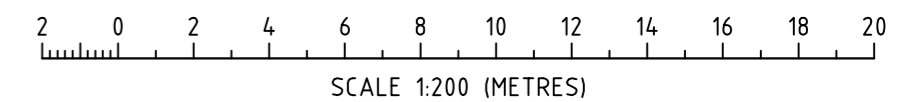

P.O. BOX 585, MOE 3825 TEL: 03 51282431 FAX: (03)86777636
 admin@lvdrafting.com.au D.P.-A.D.20258

DO NOT SCALE		
DRAWN:	K. HIRIART	
DATE:	02/05/17	
CHECKED:	S. ABBOTT	
REV #	DESCRIPTION	DATE
P2	RE-ISSUED FOR PLANNING	20/11/17
P1	ISSUED FOR PLANNING	11/10/17
	DRG.	A2 SIZE SHEET

PROPOSED UNIT DEVELOPMENT at: 43 LOCH STREET, YARRAGON FOR: M. BONGERS STREET VIEW ELEVATIONS		
SCALE 1:200	DRG.NO. Lv3093-006	REV. P2