

PLEASE NOTE

THE FOLLOWING SCANNED IMAGES **ARE NOT** A COMPLETE COPY OF ALL DOCUMENTS ON PUBLIC EXHIBITION.

A COMPLETE COPY OF ALL DOCUMENTS ON PUBLIC EXHIBITION MAY BE INSPECTED AT

DROUIN CUSTOMER SERVICE CENTRE
33 YOUNG STREET
DROUIN
8.30AM TO 5.00PM WEEKDAYS

These documents have been made available for the purpose of the planning process as set out in the *Planning and Environment Act 1987*. The information must not be used for any other purpose. By entering this website you acknowledge and agree that you will only use the documents for the purpose specified above and that any dissemination or distribution of this information is strictly prohibited.


Please be aware that copies of any objections/submissions, including your name and address, may be made available to any person for the purpose of consideration as part of the public planning process. Objection forms are available at Council's Customer Service Centres.

PLAN OF SUBDIVISION

STAGE No.


PLAN NUMBER

PS 443633M

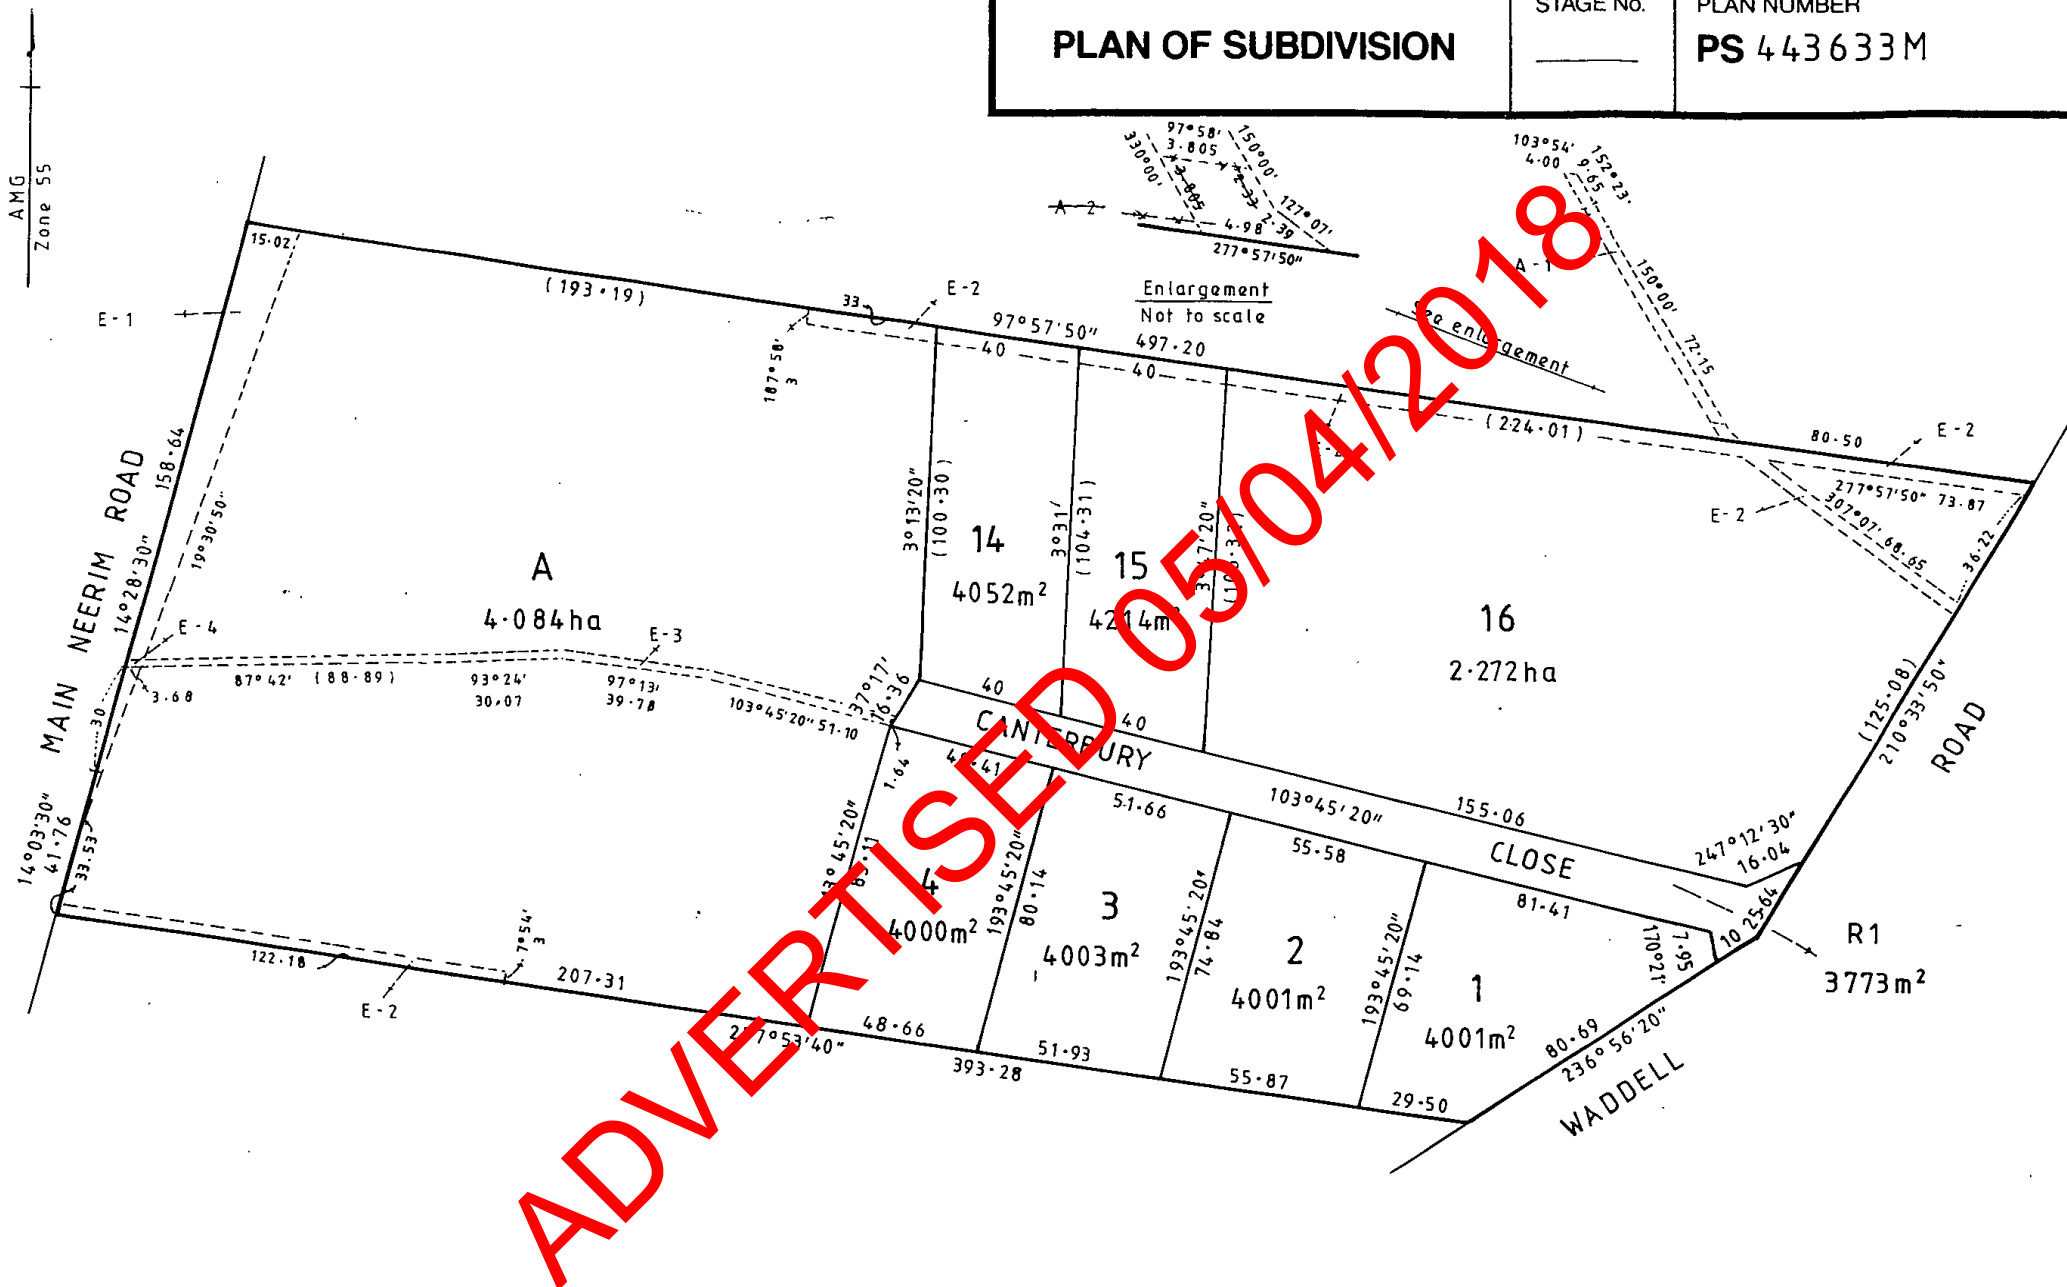

ADVERTISED 0510412018

LEA CALDWELL
LICENSED LAND SURVEYOR
P.O. Box 319 Drouin 3818
Bus: (056) 25 2543

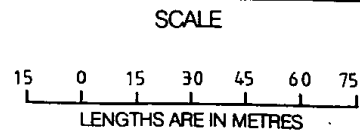


ORIGINAL SCALE SHEET SIZE
1:1500 A3

LICENSED SURVEYOR (PRINT) Lea Caldwell
SIGNATURE *Lea Caldwell* DATE 7 / 6 / 2001
REF 950 VERSION 05


SHEET 2 OF 2 SHEETS
Michael Deek
DATE 17 / 7 / 02
COUNCIL DELEGATE SIGNATURE



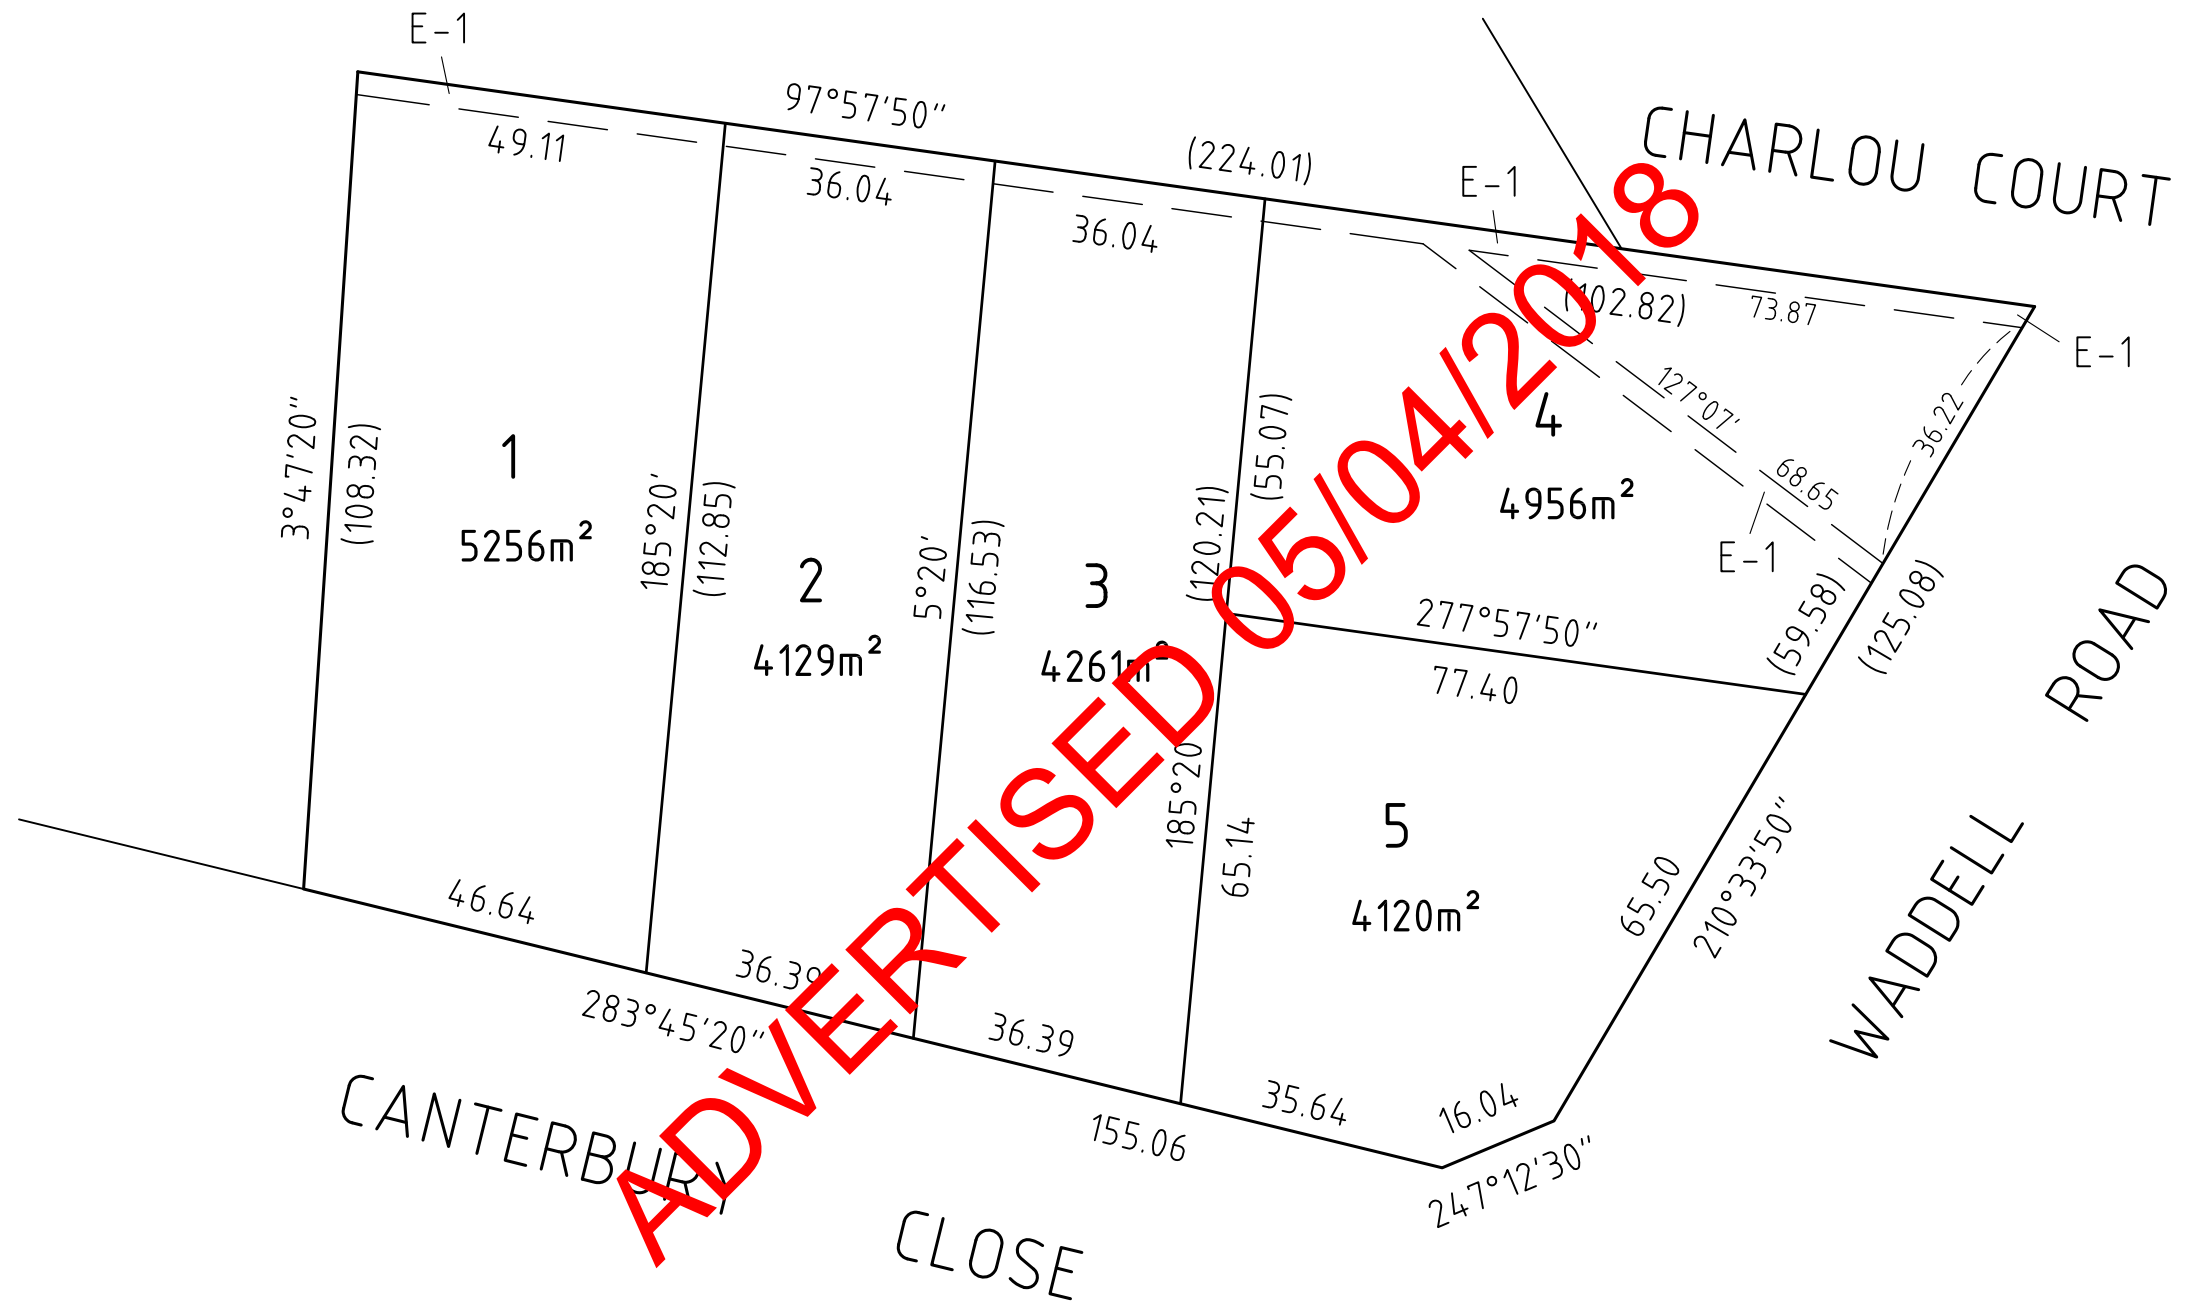


WARNING: This plan is unregistered.
See Sheet 1 for Explanatory Note

NOBELIUS LAND SURVEYORS

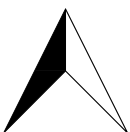

P.O. BOX 461
PAKENHAM 3810
Ph 03 5941 4112
mail@nobelius.com.au

SCALE
1:1000

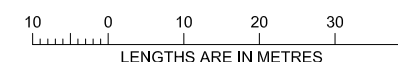


ORIGINAL SHEET
SIZE: A3

SHEET 2

LICENSED SURVEYOR: B. S. NOBELIUS
VERSION 1

11.Retention Value and TPZ Map

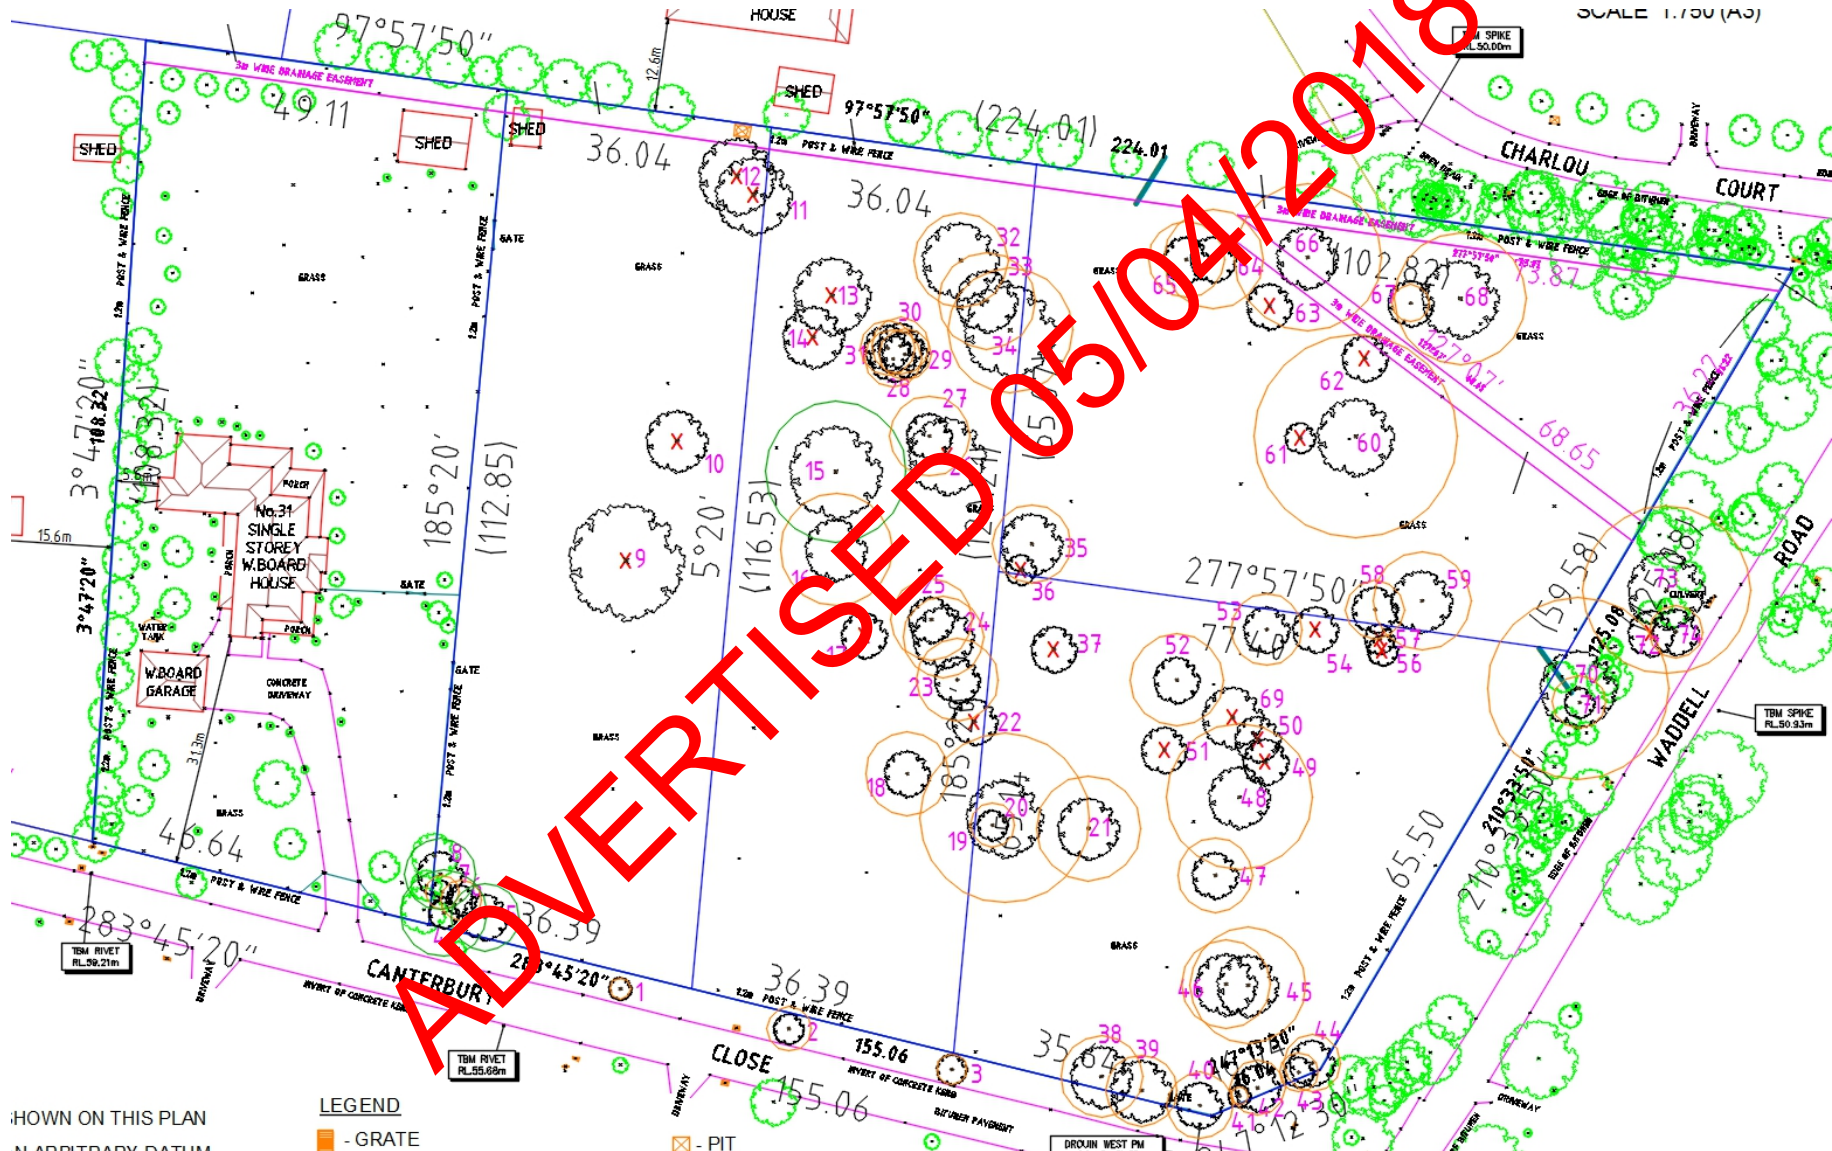

SHOWN ON THIS PLAN
 ALL DIMENSIONS IN METERS
 LEGEND
 - GRATE
 - PIT


Figure 1 Trees for removal X Moderate Retention Value TPZ High Retention Value TPZ

PLAN OF SURVEY

31 Canterbury Close

DROUIN

SCALE 1:750 (A3)

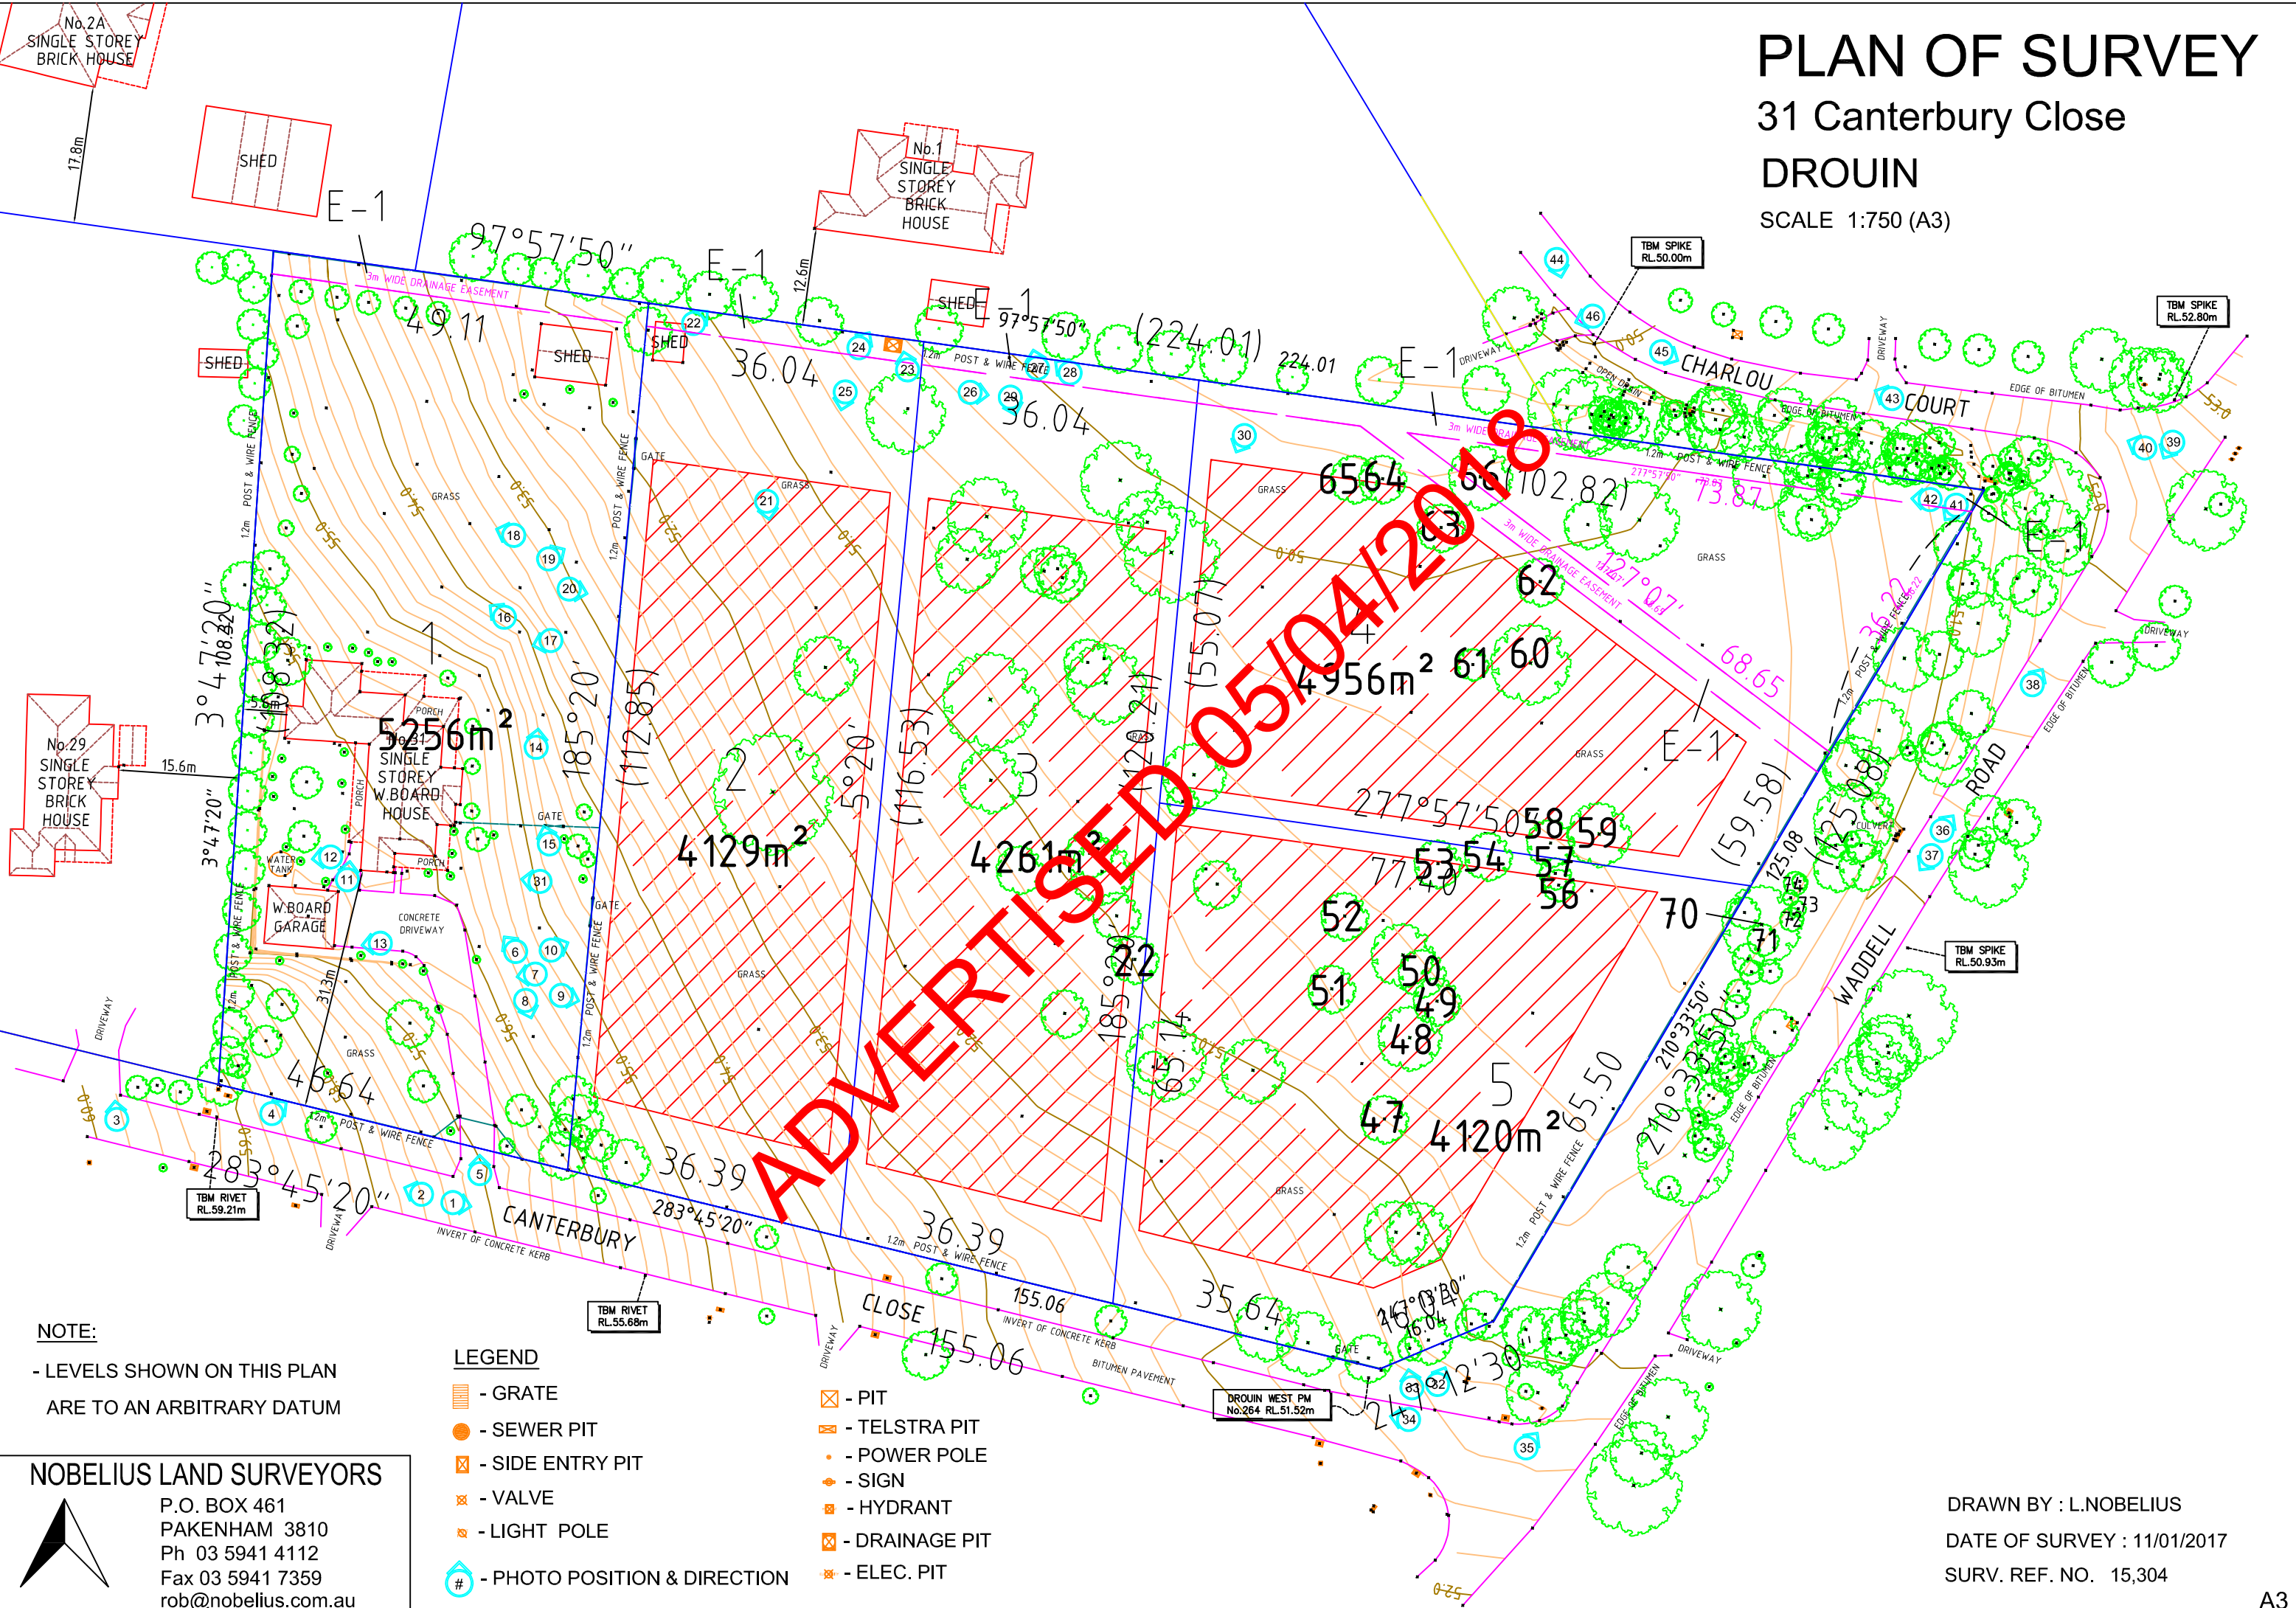

NOTE:
- LEVELS SHOWN ON THIS PLAN
ARE TO AN ARBITRARY DATUM

LEGEND

- GRATE
- SEWER PIT
- SIDE ENTRY PIT
- VALVE
- LIGHT POLE
- PHOTO POSITION & DIRECTION
- PIT
- TELSTRA PIT
- POWER POLE
- SIGN
- HYDRANT
- DRAINAGE PIT
- ELEC. PIT

NOBELIUS LAND SURVEYORS

P.O. BOX 461
PAKENHAM 3810
Ph 03 5941 4112
Fax 03 5941 7359
rob@nobelius.com.au



DRAWN BY : L.NOBELIUS
DATE OF SURVEY : 11/01/2017
SURV. REF. NO. 15,304