

PLEASE NOTE

THE FOLLOWING SCANNED IMAGES **ARE NOT** A COMPLETE COPY OF ALL DOCUMENTS ON PUBLIC EXHIBITION.


A COMPLETE COPY OF ALL DOCUMENTS ON PUBLIC EXHIBITION MAY BE INSPECTED AT

DROUIN CUSTOMER SERVICE CENTRE
33 YOUNG STREET
DROUIN
8.30AM TO 5.00PM WEEKDAYS

These documents have been made available for the purpose of the planning process as set out in the *Planning and Environment Act 1987*. The information must not be used for any other purpose. By entering this website you acknowledge and agree that you will only use the documents for the purpose specified above and that any dissemination or distribution of this information is strictly prohibited.

Please be aware that copies of any objections/submissions, including your name and address, may be made available to any person for the purpose of consideration as part of the public planning process. Objection forms are available at Council's Customer Service Centres.

APPROXIMATE TRUE NORTH

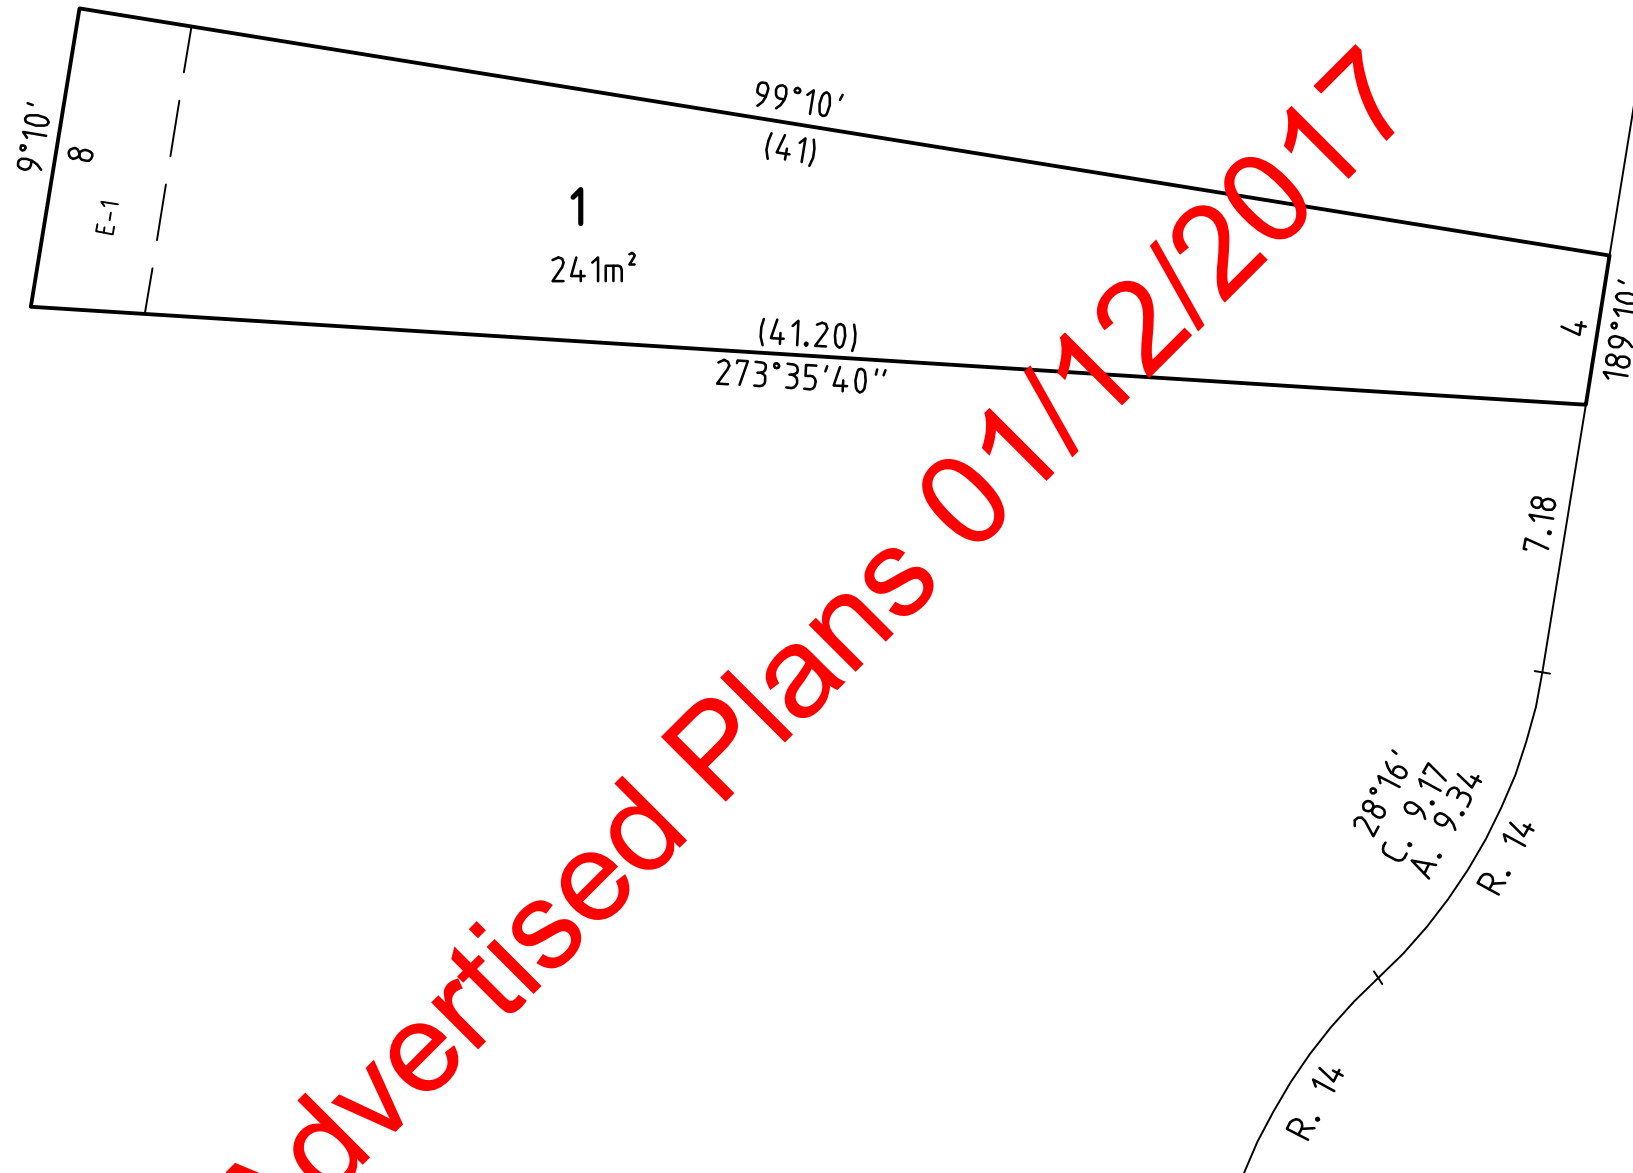


TRACIE COURT

Advertised Plans 01/12/2017



DICKSON HEARN PTY LTD
 A.C.N. 162 086 339
 685 GLENHUNTLY ROAD,
 CAULFIELD SOUTH, 3162.
 Phone (03) 9523 9155 Fax (03) 9523 6926
 Email: melb@dicksonhearn.com.au

SCALE
1:200

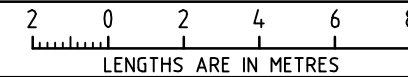


ORIGINAL SHEET
SIZE: A3

SHEET 2

PETER ANDREW DENNIS

VERSION 04

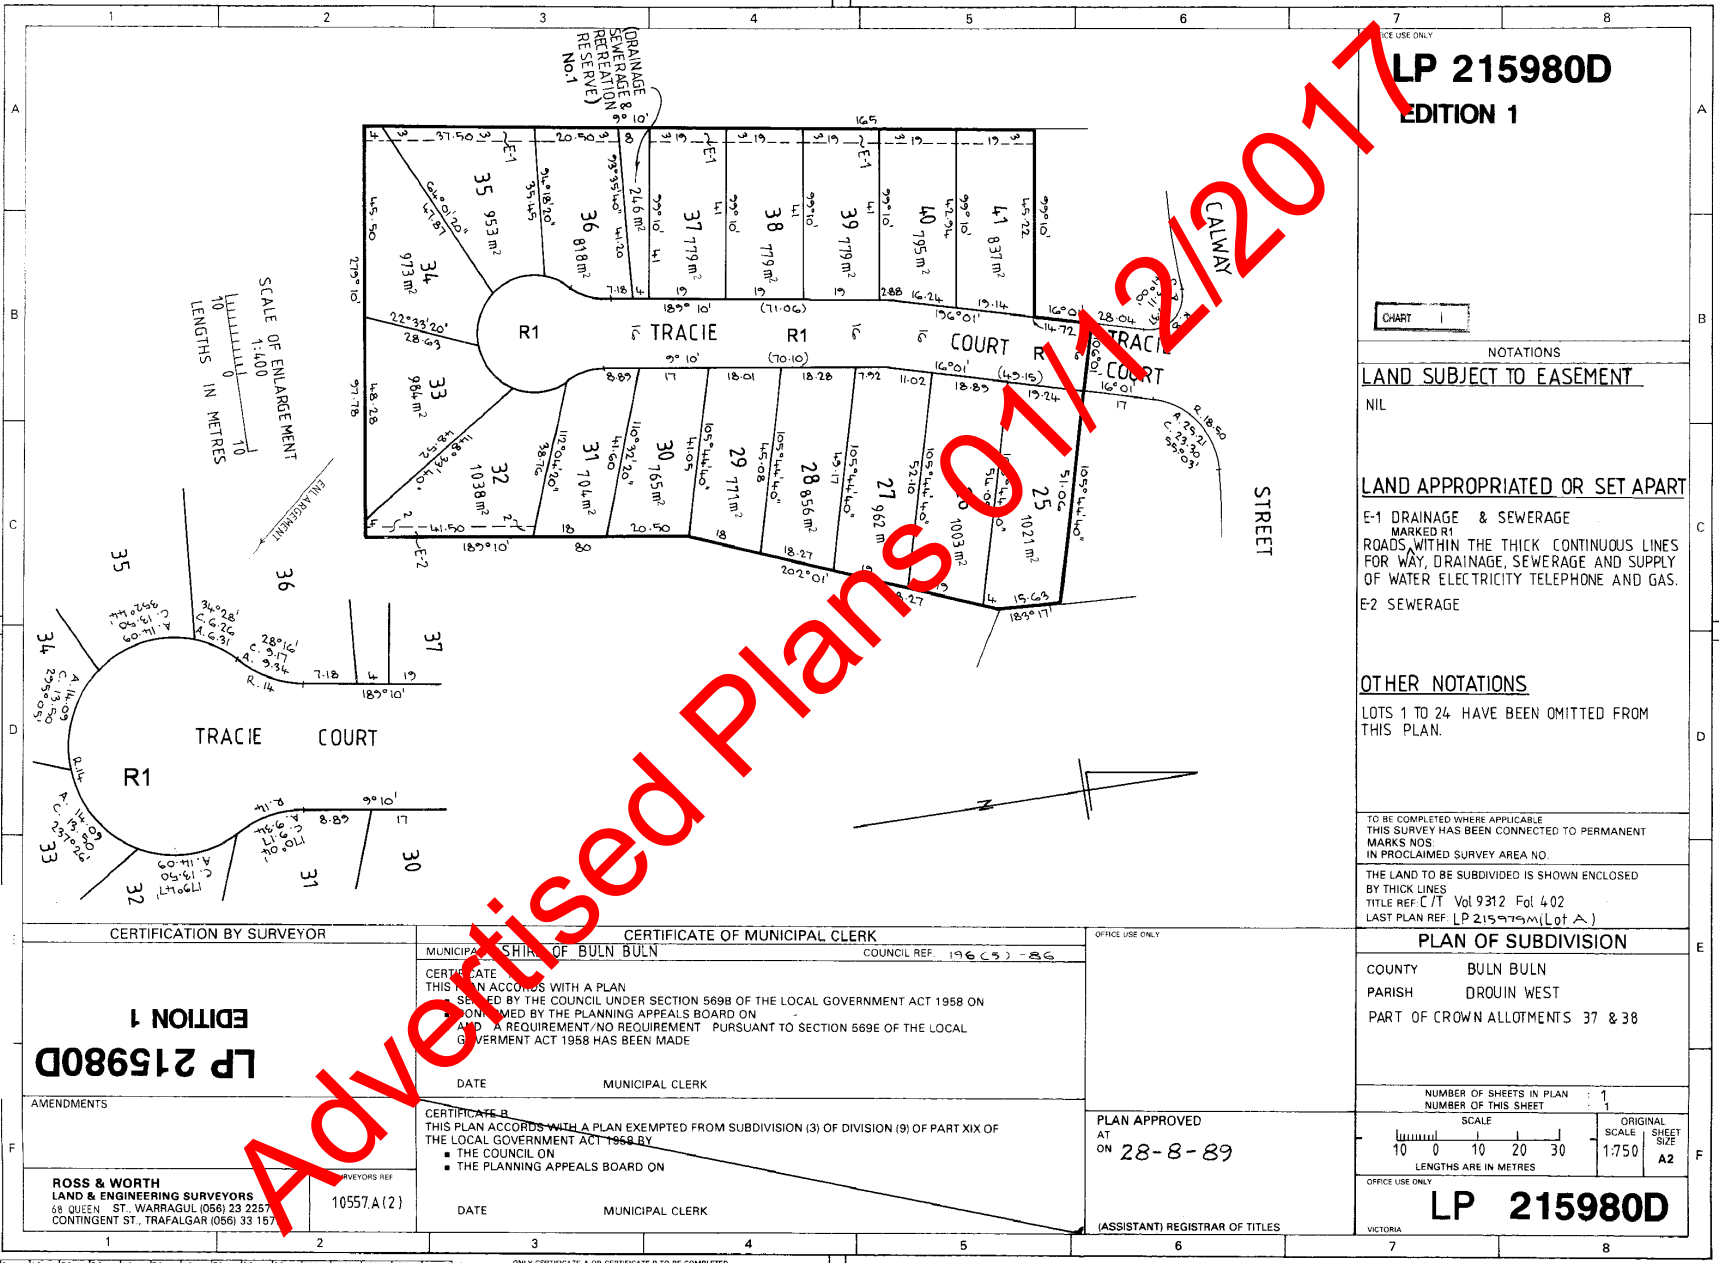

LP 215980D
EDITION 1

CHART 1

NOTATIONS
LAND SUBJECT TO EASEMENT
 NIL

LAND APPROPRIATED OR SET APART
 E-1 DRAINAGE & SEWERAGE MARKED R1 ROADS, WITHIN THE THICK CONTINUOUS LINES FOR WAY, DRAINAGE, SEWERAGE AND SUPPLY OF WATER ELECTRICITY TELEPHONE AND GAS.
 E-2 SEWERAGE

OTHER NOTATIONS
 LOTS 1 TO 24 HAVE BEEN OMITTED FROM THIS PLAN.

TO BE COMPLETED WHERE APPLICABLE
 THIS SURVEY HAS BEEN CONNECTED TO PERMANENT MARKS NOS. IN PROCLAIMED SURVEY AREA NO.
 THE LAND TO BE SUBDIVIDED IS SHOWN ENCLOSED BY THICK LINES
 TITLE REF. C/T Vol 9312 Fol 402
 LAST PLAN REF. LP 215975M (Lot A)

PLAN OF SUBDIVISION
 COUNTY BULN BULN
 PARISH DROUIN WEST
 PART OF CROWN ALLOTMENTS 37 & 38

NUMBER OF SHEETS IN PLAN : 1
 NUMBER OF THIS SHEET : 1
 SCALE : 1:750
 ORIGINAL SCALE : 1:750
 SHEET SIZE : A2
 LENGTHS ARE IN METRES

OFFICE USE ONLY
LP 215980D
 VICTORIA

CERTIFICATION BY SURVEYOR
LP 215980D
EDITION 1
 AMENDMENTS
 SURVEYORS REF. 10557A(2)
ROSS & WORTH
 LAND & ENGINEERING SURVEYORS
 68 QUEEN ST. WARRAGUL (056) 23 2257
 CONTINGENT ST. TRAFALGAR (056) 33 157

CERTIFICATE OF MUNICIPAL CLERK
 MUNICIPALITY SHIRE OF BULN BULN COUNCIL REF. 196 C 3 - 86
 THIS PLAN ACCORDS WITH A PLAN SUBMITTED BY THE COUNCIL UNDER SECTION 569B OF THE LOCAL GOVERNMENT ACT 1958 ON [] AND APPROVED BY THE PLANNING APPEALS BOARD ON [] AND A REQUIREMENT/NO REQUIREMENT PURSUANT TO SECTION 569E OF THE LOCAL GOVERNMENT ACT 1958 HAS BEEN MADE.
 DATE MUNICIPAL CLERK
 CERTIFICATE B
 THIS PLAN ACCORDS WITH A PLAN EXEMPTED FROM SUBDIVISION (3) OF DIVISION (9) OF PART XIX OF THE LOCAL GOVERNMENT ACT 1958 BY
 ■ THE COUNCIL ON []
 ■ THE PLANNING APPEALS BOARD ON []
 DATE MUNICIPAL CLERK

OFFICE USE ONLY
 PLAN APPROVED AT ON 28-8-89
 (ASSISTANT) REGISTRAR OF TITLES

ONLY CERTIFICATE A OR CERTIFICATE B TO BE COMPLETED
 * DELETE WORDS NOT APPLICABLE

Advised Plans 01/2017