
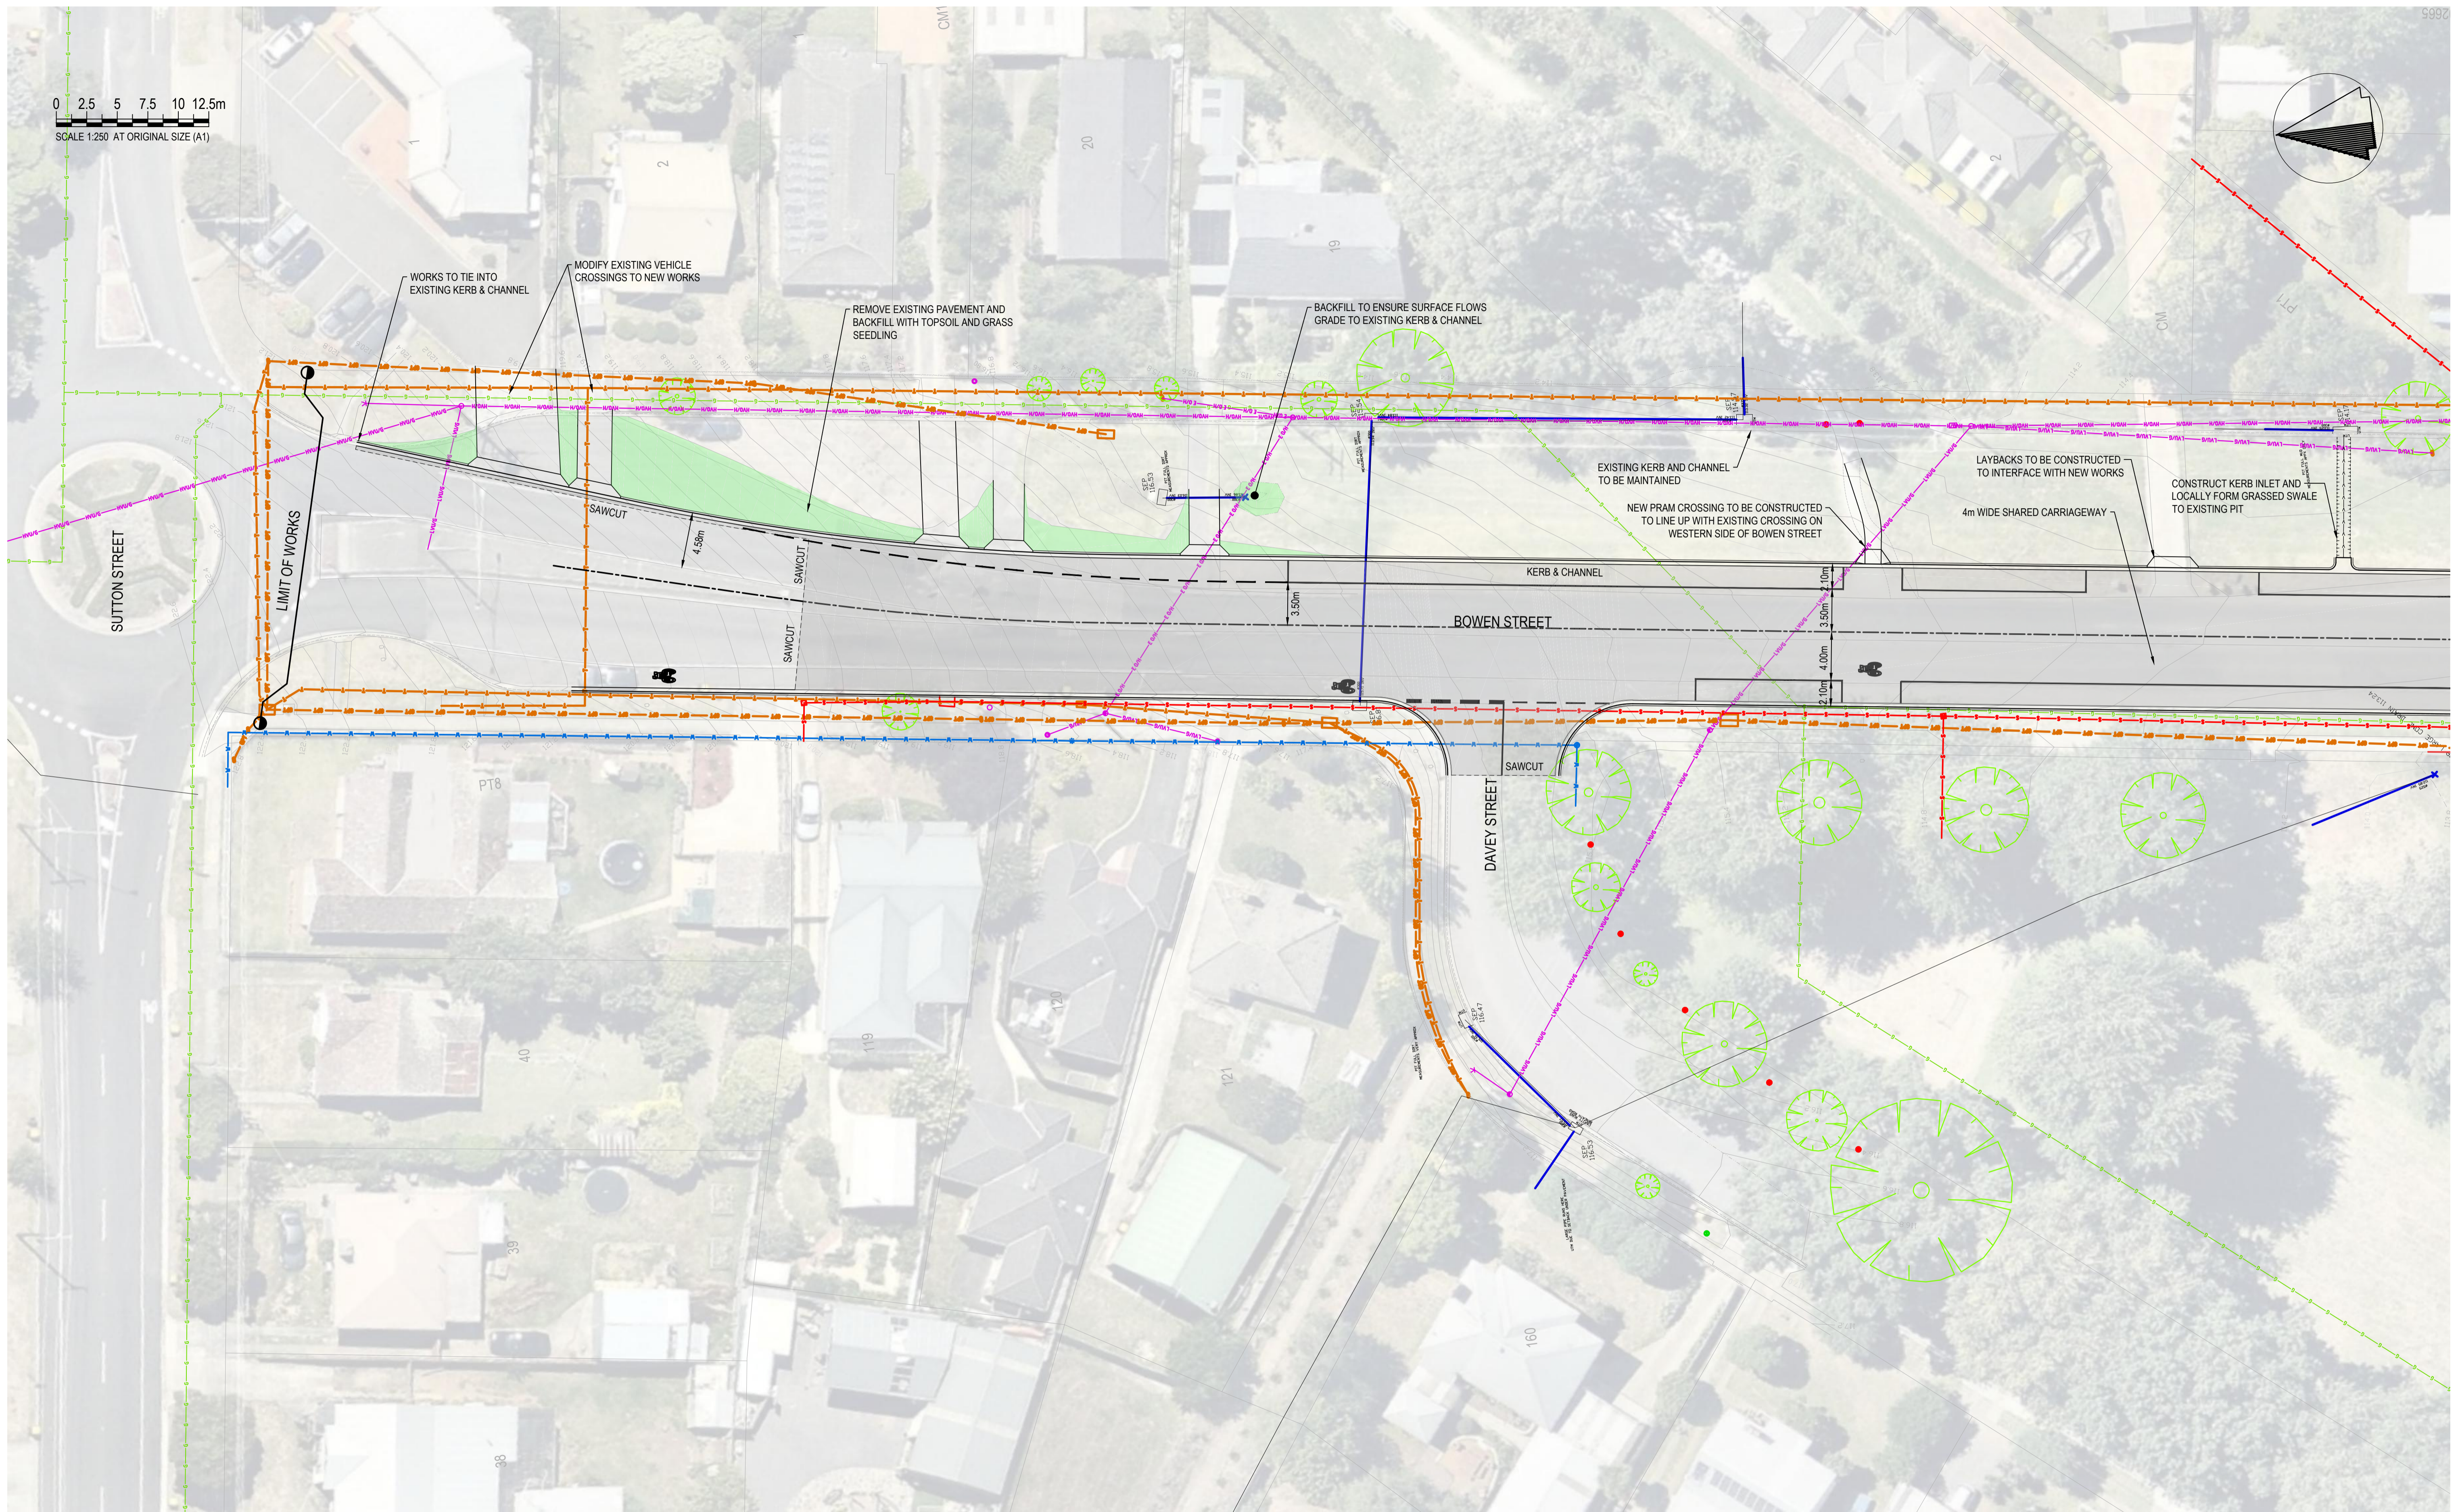


0 2.5 5 7.5 10 12.5m  
SCALE 1:250 AT ORIGINAL SIZE (A1)

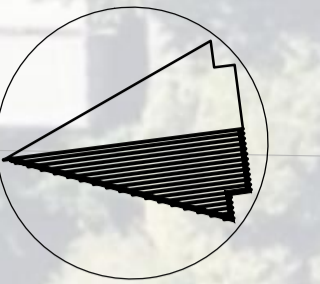

**MEINHARDT**

Level 11, 501 Swanston Street  
Melbourne VIC 3000 Australia  
T: +61 3 8676 1200  
contact@meinhardtgroup.com  
www.meinhardt.com.au  
© Copyright

Title  
**ROAD RECONSTRUCTION - OPTION 1**  
**FUNCTIONAL LAYOUT PLAN 1 OF 3**

Project  
BOWEN STREET, WARRAGUL BETWEEN SUTTON STREET AND CLIFFORD STREET  
Client  
BAW BAW SHIRE COUNCIL

Project Number	Reference Number	Revision
118477	SK100	D



**MEINHARDT**



Level 11, 501 Swanston Street  
 Melbourne VIC 3000 Australia  
 T: +61 3 8676 1200  
 contact@meinhardtgroup.com  
 www.meinhardt.com.au  
 © Copyright

Title  
**ROAD RECONSTRUCTION - OPTION 1**  
**FUNCTIONAL LAYOUT PLAN 2 OF 3**

Project  
**BOWEN STREET, WARRAGUL BETWEEN SUTTON STREET AND CLIFFORD STREET**  
 Client  
**BAW BAW SHIRE COUNCIL**

Project Number	Reference Number	Revision
118477	SK101	B

0 2.5 5 7.5 10 12.5m  
SCALE 1:250 AT ORIGINAL SIZE (A1)

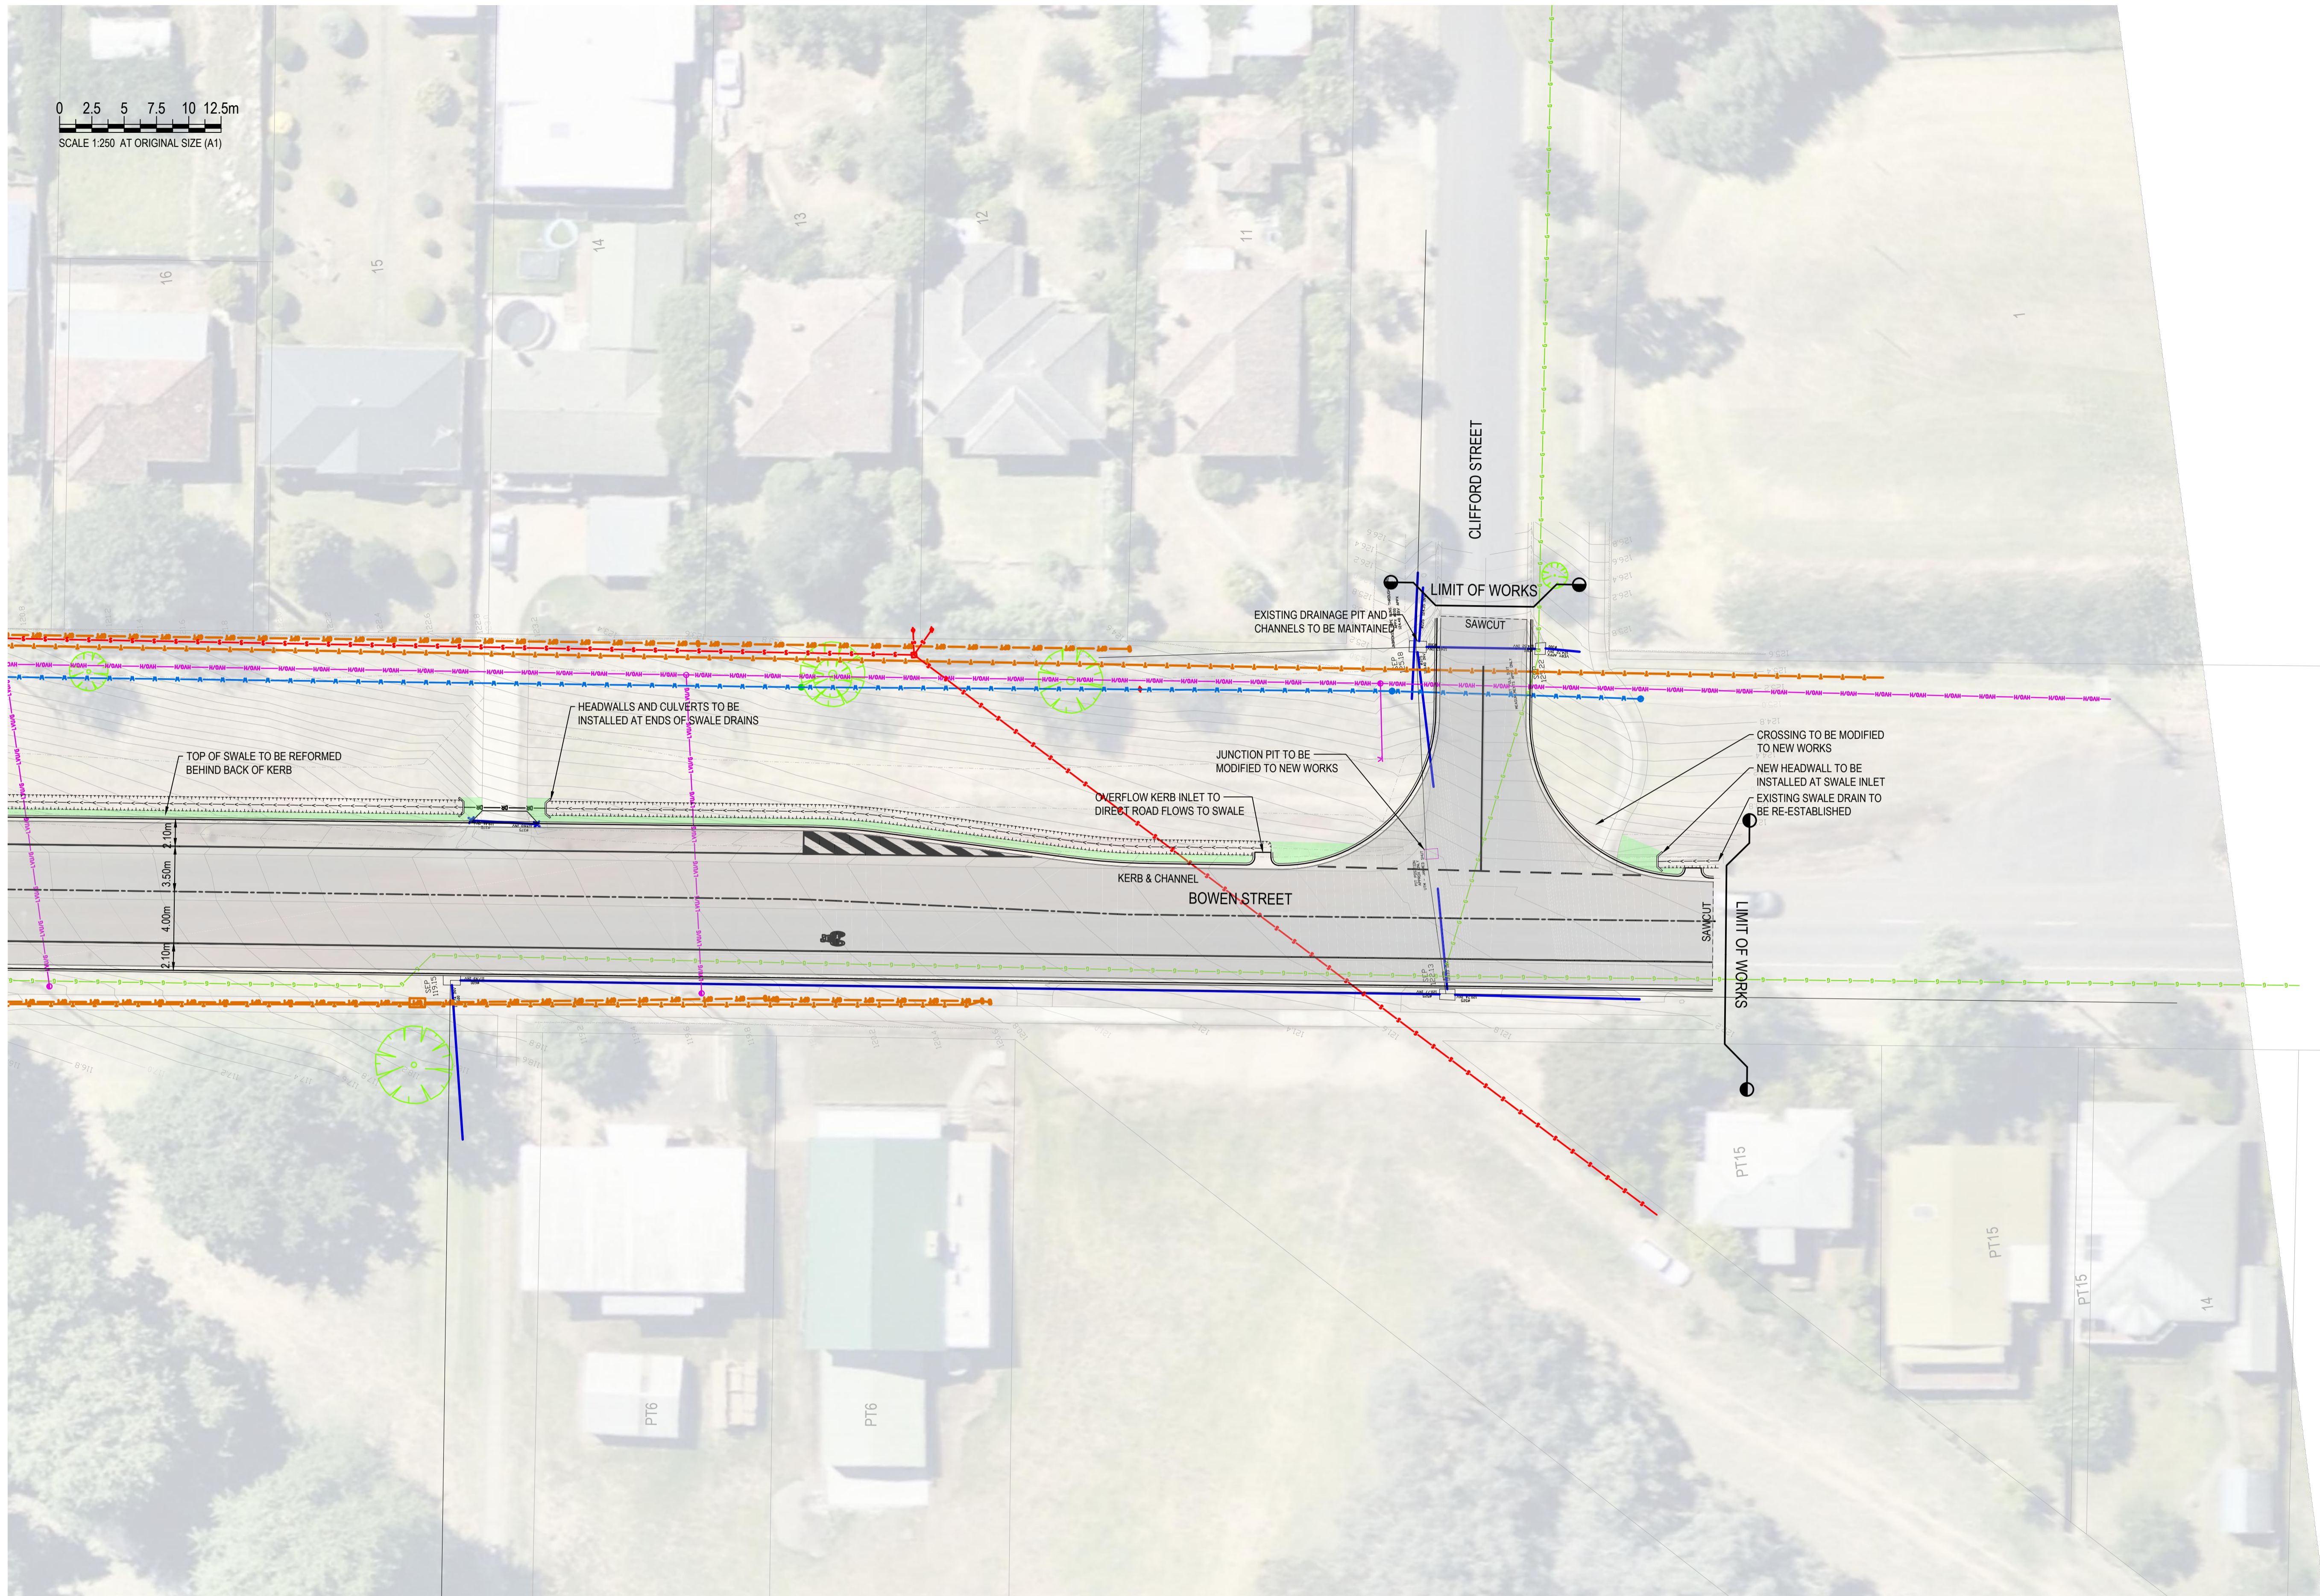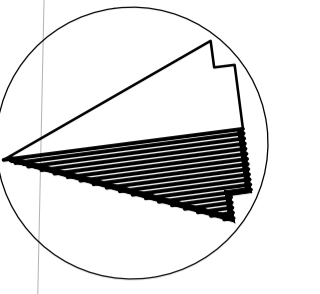

**MEINHARDT**

Level 11, 501 Swanston Street  
Melbourne VIC 3000 Australia  
T: +61 3 8676 1200  
contact@meinhardtgroup.com  
www.meinhardt.com.au  
© Copyright

Title  
**ROAD RECONSTRUCTION - OPTION 1  
FUNCTIONAL LAYOUT PLAN 3 OF 3**

Project  
**BOWEN STREET, WARRAGUL BETWEEN SUTTON STREET AND CLIFFORD STREET**  
Client  
**BAW BAW SHIRE COUNCIL**

Project Number	Reference Number	Revision
118477	SK102	B