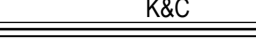








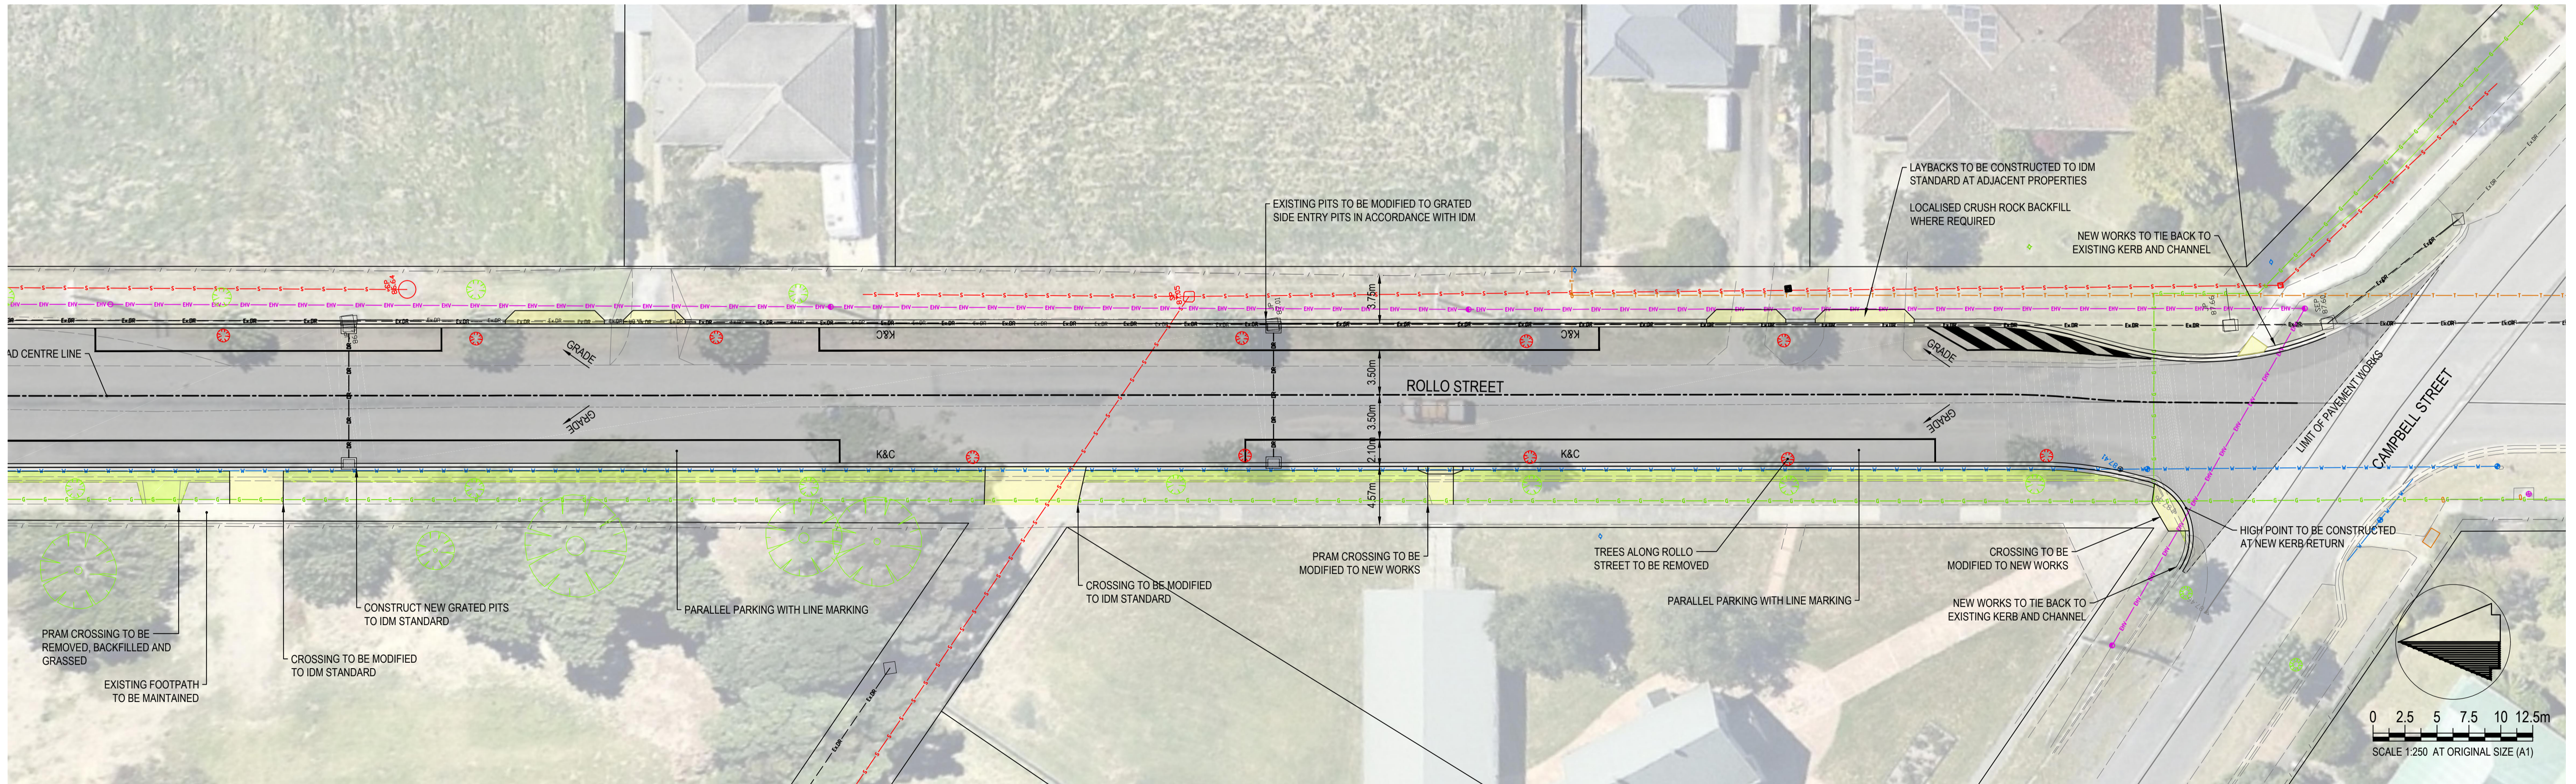
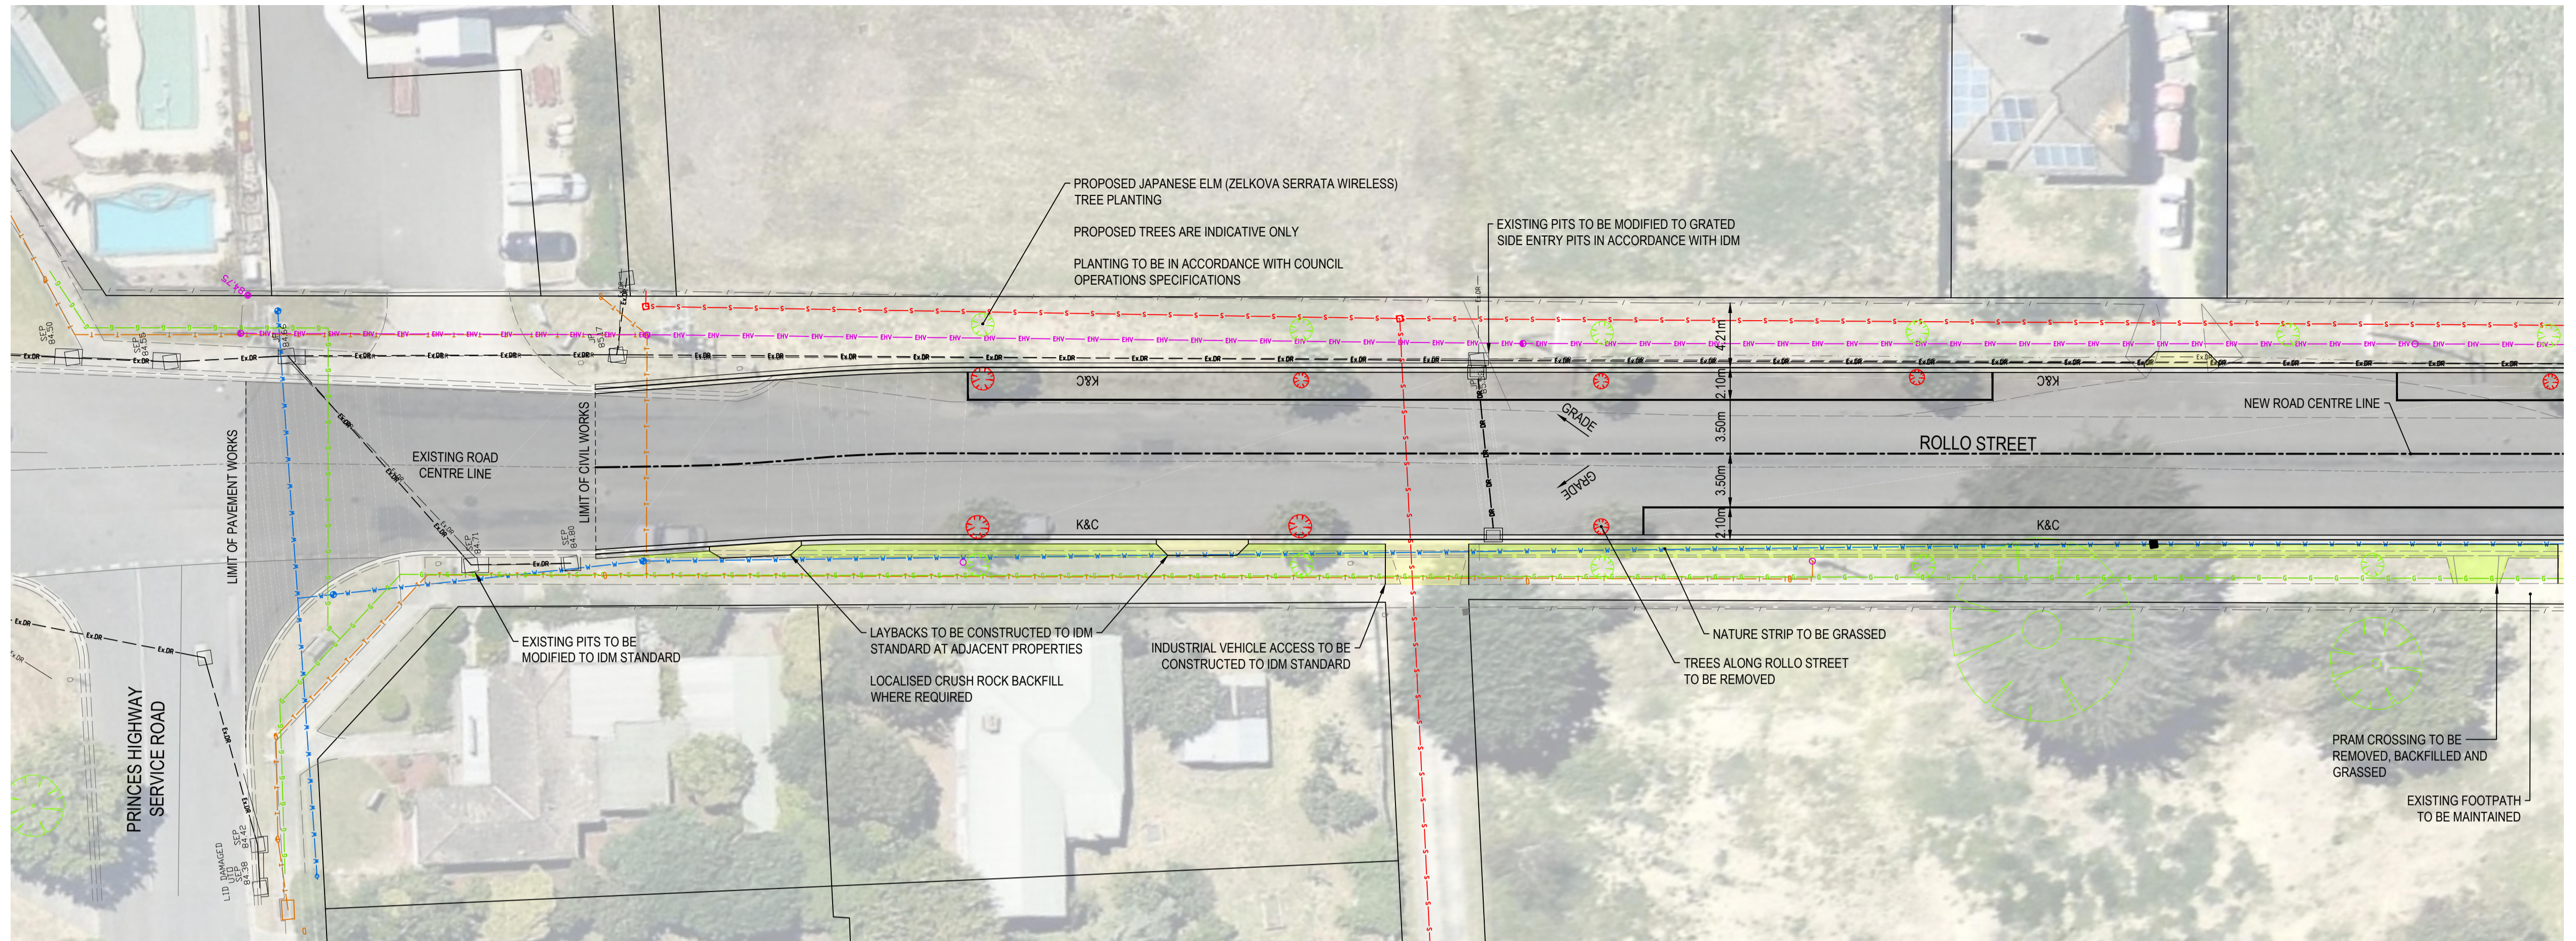


ROADWORKS LEGEND (FLP)

	K&C	KERB & CHANNEL - (AS NOTED)
	EXISTING ELECTRICITY	
	EXISTING GAS	
	EXISTING SEWER	
	EXISTING TELECOMMUNICATIONS	
	EXISTING WATER	
	EXISTING NON-DRINKING WATER	
	INDICATIVE PROPOSED TREE PLANTING	
	EXISTING TREE TO BE REMOVED	



MEINHARDT

Level 11, 501 Swanston Street
 Melbourne VIC 3000 Australia
 T: +61 3 8676 1200
 contact@meinhardtgroup.com
 www.meinhardt.com.au
 © Copyright

Title
**FUNCTIONAL LAYOUT PLAN
 PROPOSED WORKS**

Project
ROLLO STREET, YARRAGON
 Client
BAW BAW SHIRE COUNCIL

Project Number
118317

Reference Number
SK100

Revision
C